

BEING PART OF: LOT All of 31  
 SEC. 3rd 1/4  
 QUAR. 3rd 1/4  
 T9N, R8W  
 TWP. Monroe  
 COUNTY Holmes

THE COSHOCTON LAND SURVEYING SERVICE  
 233 S. FOURTH ST. COSHOCTON, OHIO 43812  
 PHONE: 614-622-4545


SURVEY FOR: Jean Skeen  
 DATE: November 1979  
 SCALE: 1" = 100'

TRACT #1  
 Area = 41.737 ± Ac.

TRACT #3  
 Area = 41.766 ± Ac.

TRACT #2  
 Area = 18.841 ± Ac.

TRACTS 1-2-3 ARE ALL OF THE  
 LANDS CONVEYED TO JEAN SKEEN  
 BY DARRELL E. SKEEN IN Vol. 207  
 Page 391. (Q.C.D.)

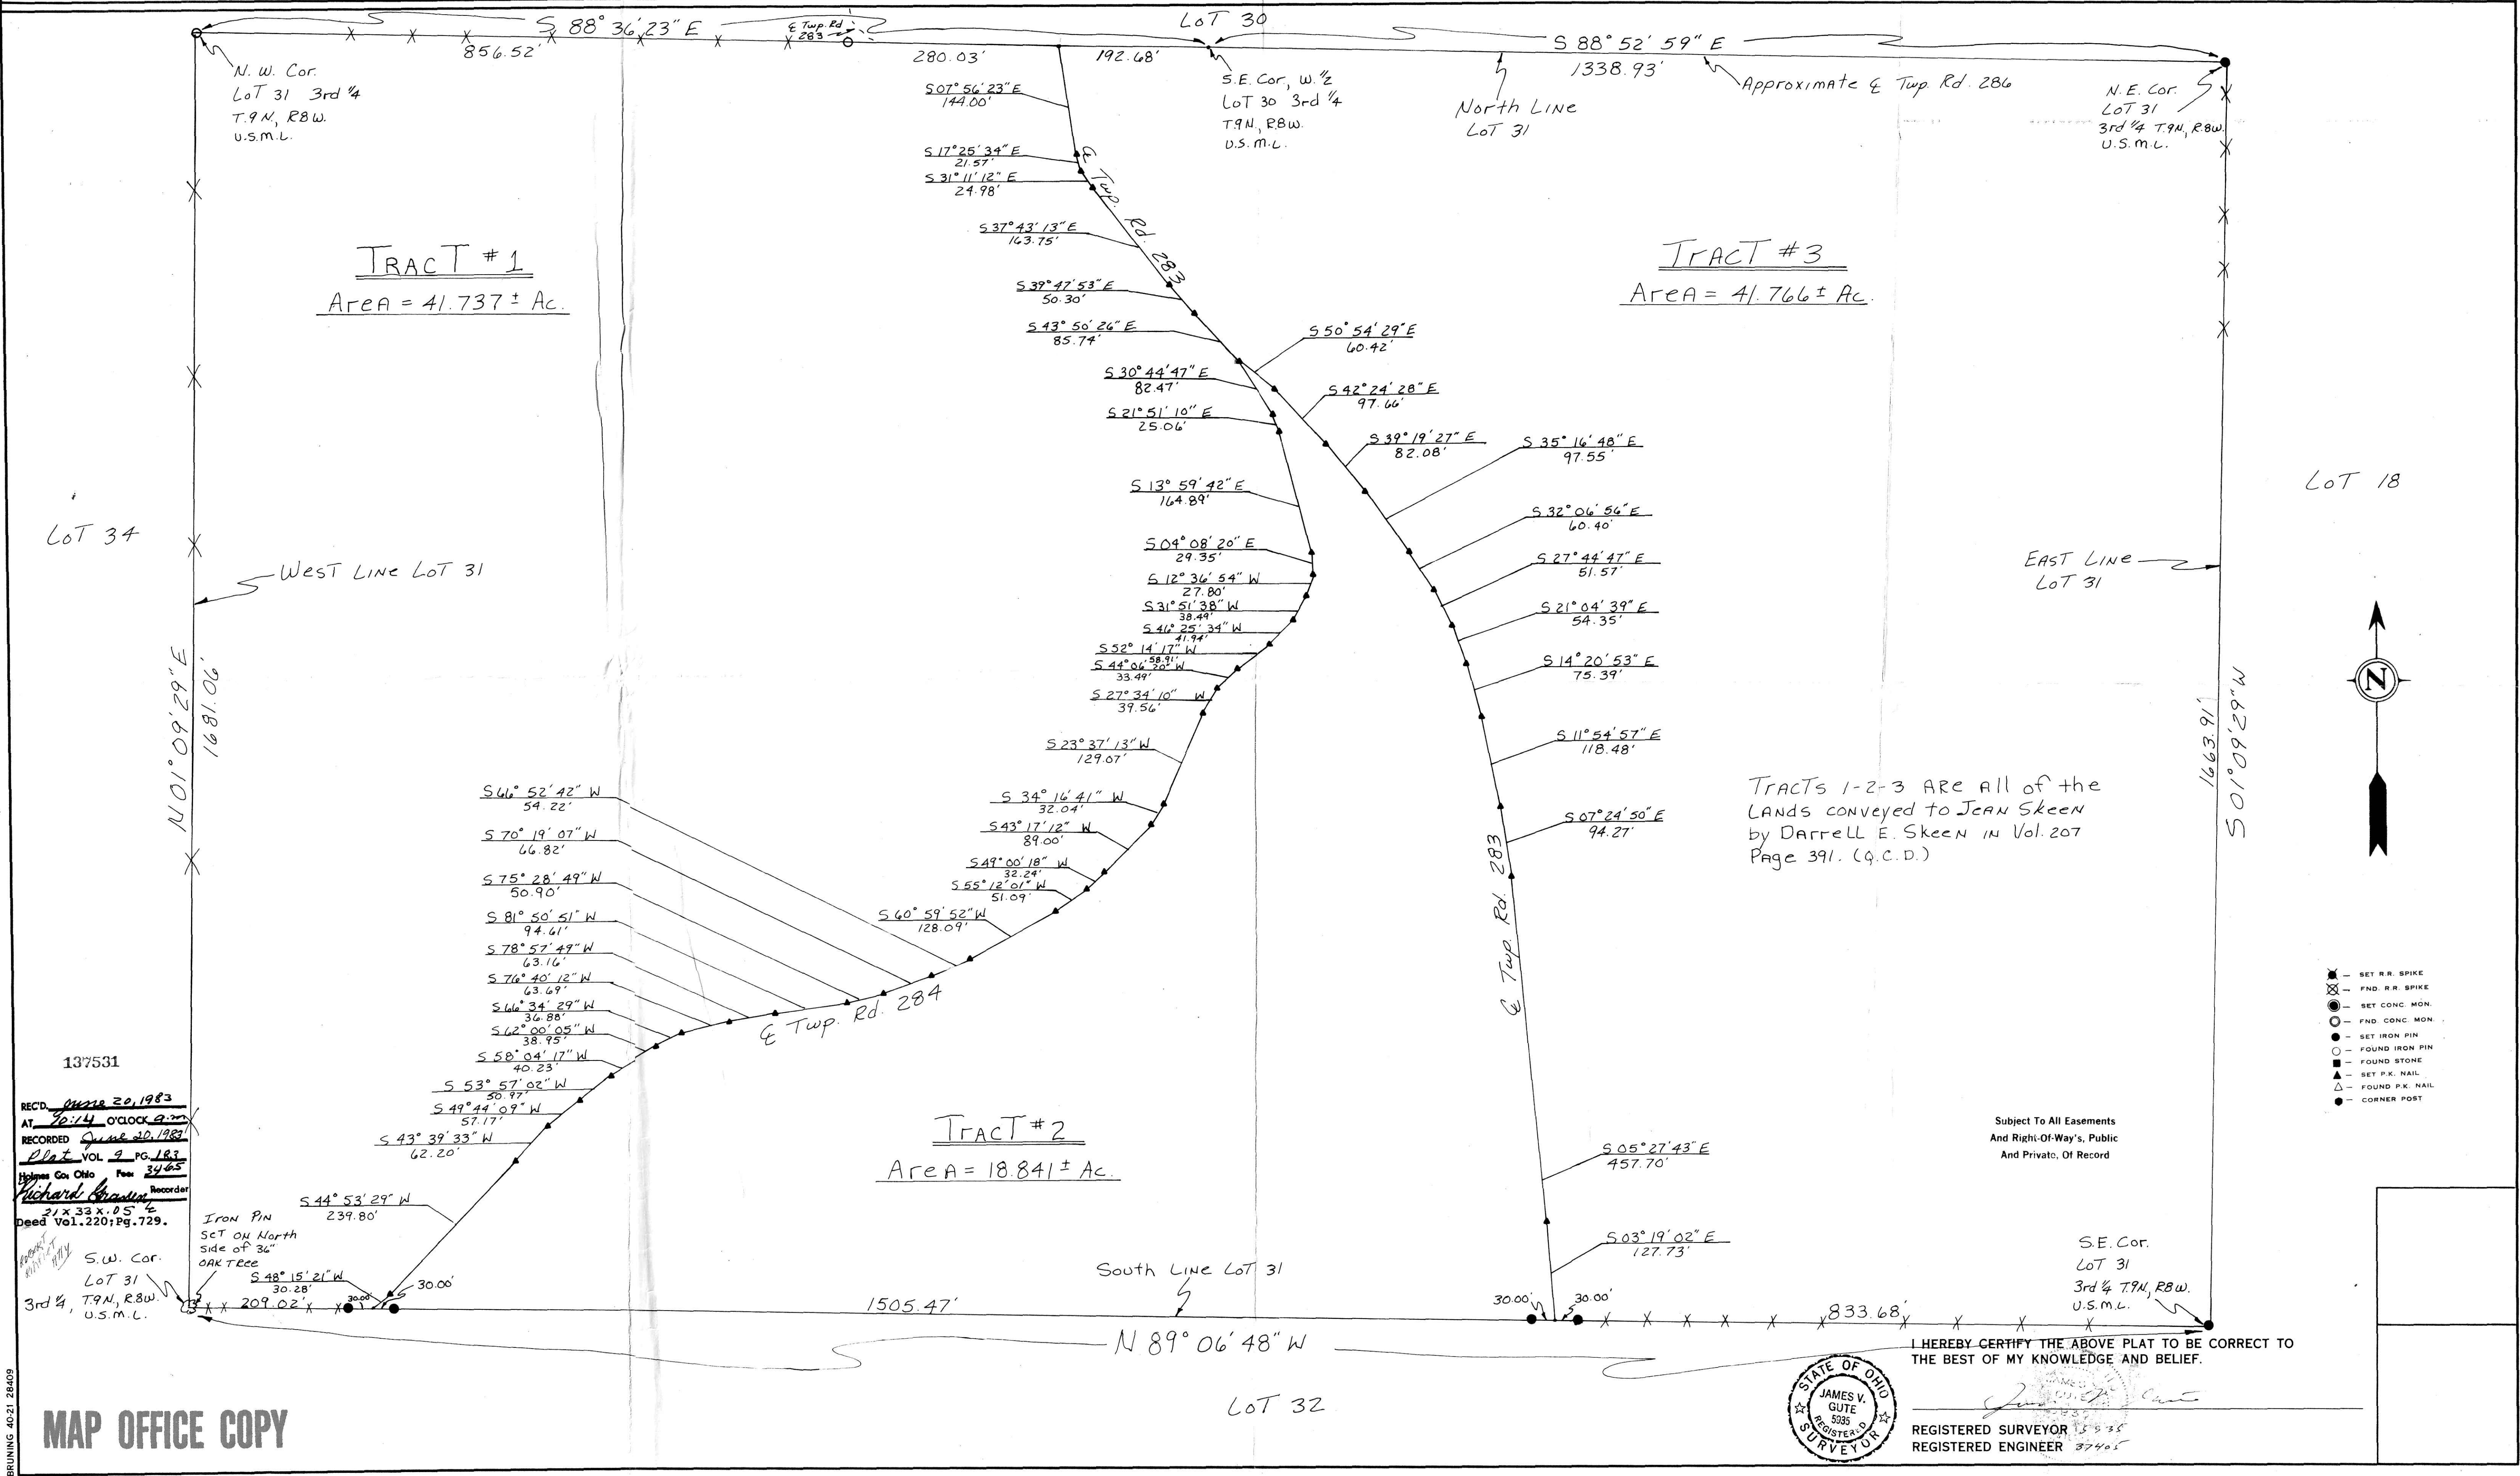

REC'D. June 20, 1983  
 AT 10:14 O'CLOCK 9:20  
 RECORDED June 30, 1983  
 Plat VOL 9 PG. 183  
 Holmes Co. Ohio Fee 34.65  
Richard Brannen Recorder  
 24x33x.05  
 Deed Vol. 220, Pg. 729.

S.W. Cor.  
 Lot 31  
 3rd 1/4, T9N, R8W.  
 U.S.M.L.

S.E. Cor.  
 Lot 31  
 3rd 1/4 T9N, R8W.  
 U.S.M.L.



I HEREBY CERTIFY THE ABOVE PLAT TO BE CORRECT TO  
 THE BEST OF MY KNOWLEDGE AND BELIEF.

REGISTERED SURVEYOR 5535  
 REGISTERED ENGINEER 37405

MAP OFFICE COPY

BRUNING 4021 28609