
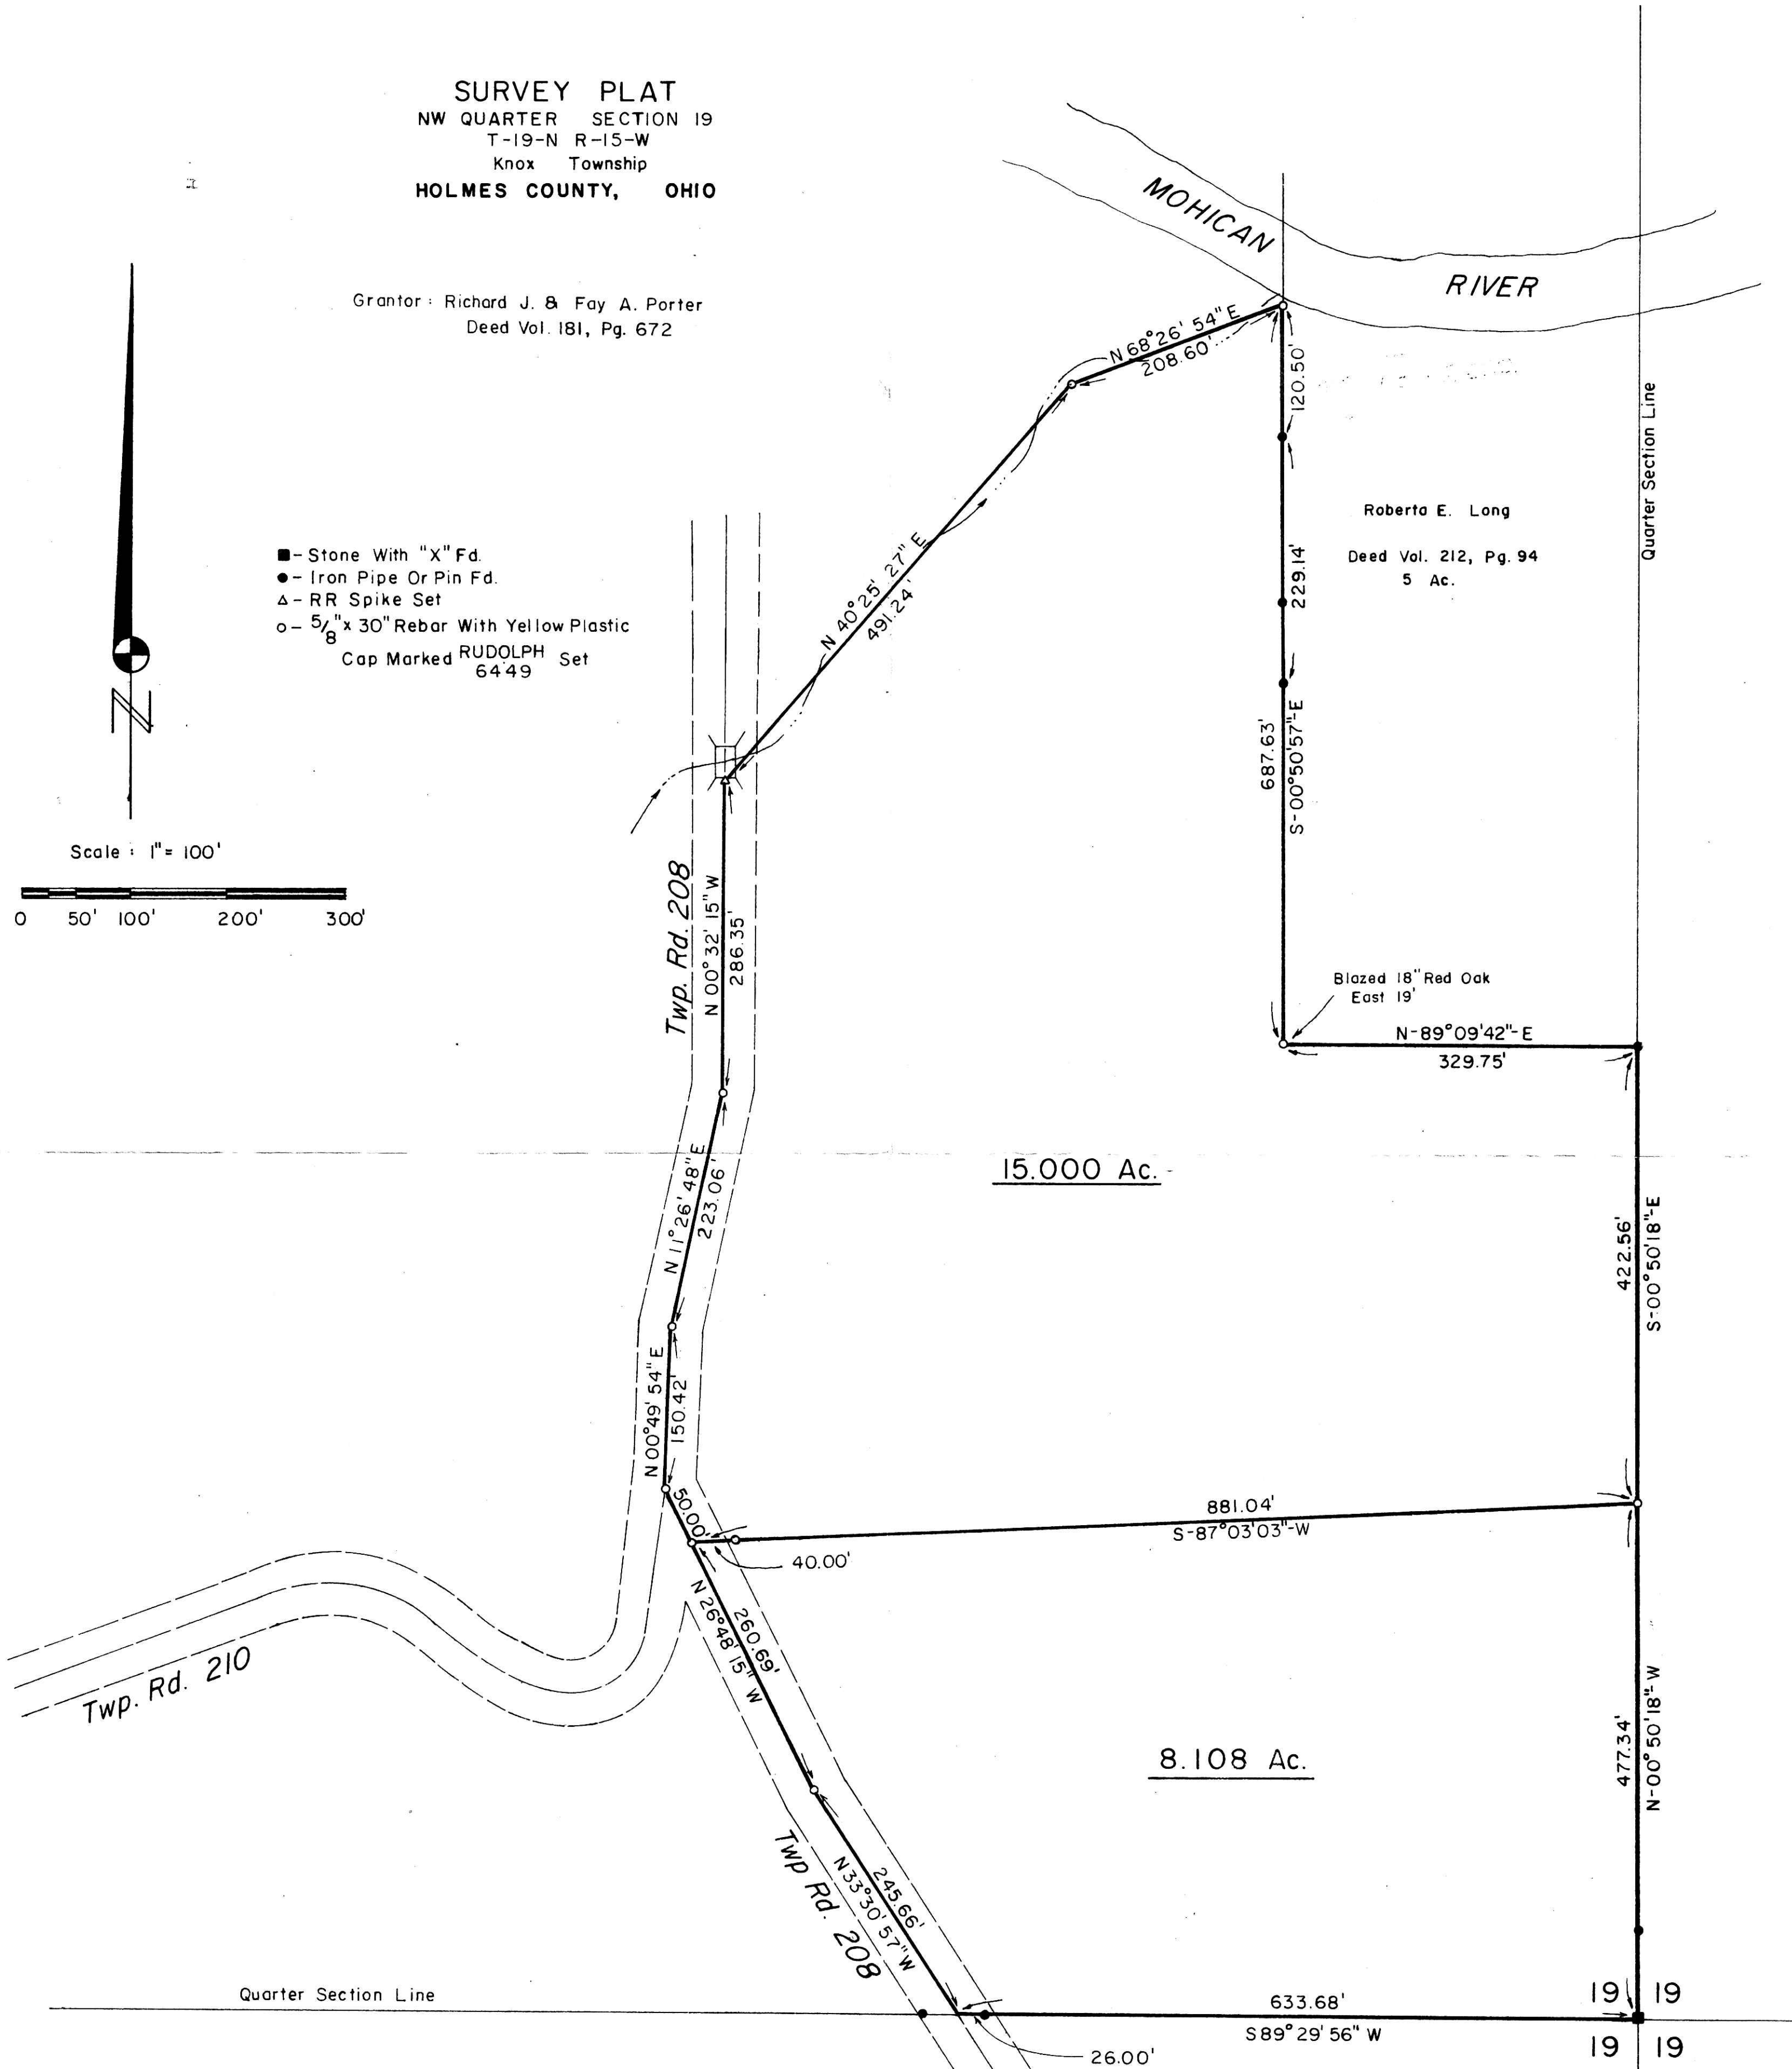


SURVEY PLAT  
NW QUARTER SECTION 19  
T-19-N R-15-W  
Knox Township  
HOLMES COUNTY, OHIO

Grantor: Richard J. & Fay A. Porter  
Deed Vol. 181, Pg. 672

- - Stone With "X" Fd.
- - Iron Pipe Or Pin Fd.
- △ - RR Spike Set
- - 5/8" x 30" Rebar With Yellow Plastic  
Cap Marked RUDOLPH Set  
6449

Scale: 1" = 100'

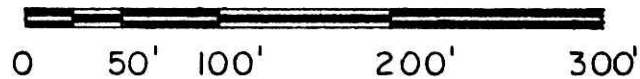

I Certify This Survey And Plat To Be Correct To The Best Of My Knowledge.

11-14-83 *Ronald G. Rudolph*

Date Ronald G. Rudolph - Reg. Surv. 6449  
R. G. RUDOLPH SURVEYING, Inc.  
405 W. Liberty St.  
Wooster, Ohio 44691.

Job No 1278



References

140884 Deed Vol. 181, Pg. 672  
Deed Vol. 212, Pg. 94

Rec'd. Feb 21 1984 AT 4:00 O'CLOCK PM  
Recorded Feb 22 1984 Holmes Co. Ohio Fee 21.60  
Plat Vol. 9 Pg. 215 Recorder *Richard Craven*

24 x 18 x 5 = 21.60

*R. Rudolph*

DEED VOL. 222 PAGE 918

MAP OFFICE COPY