



134069

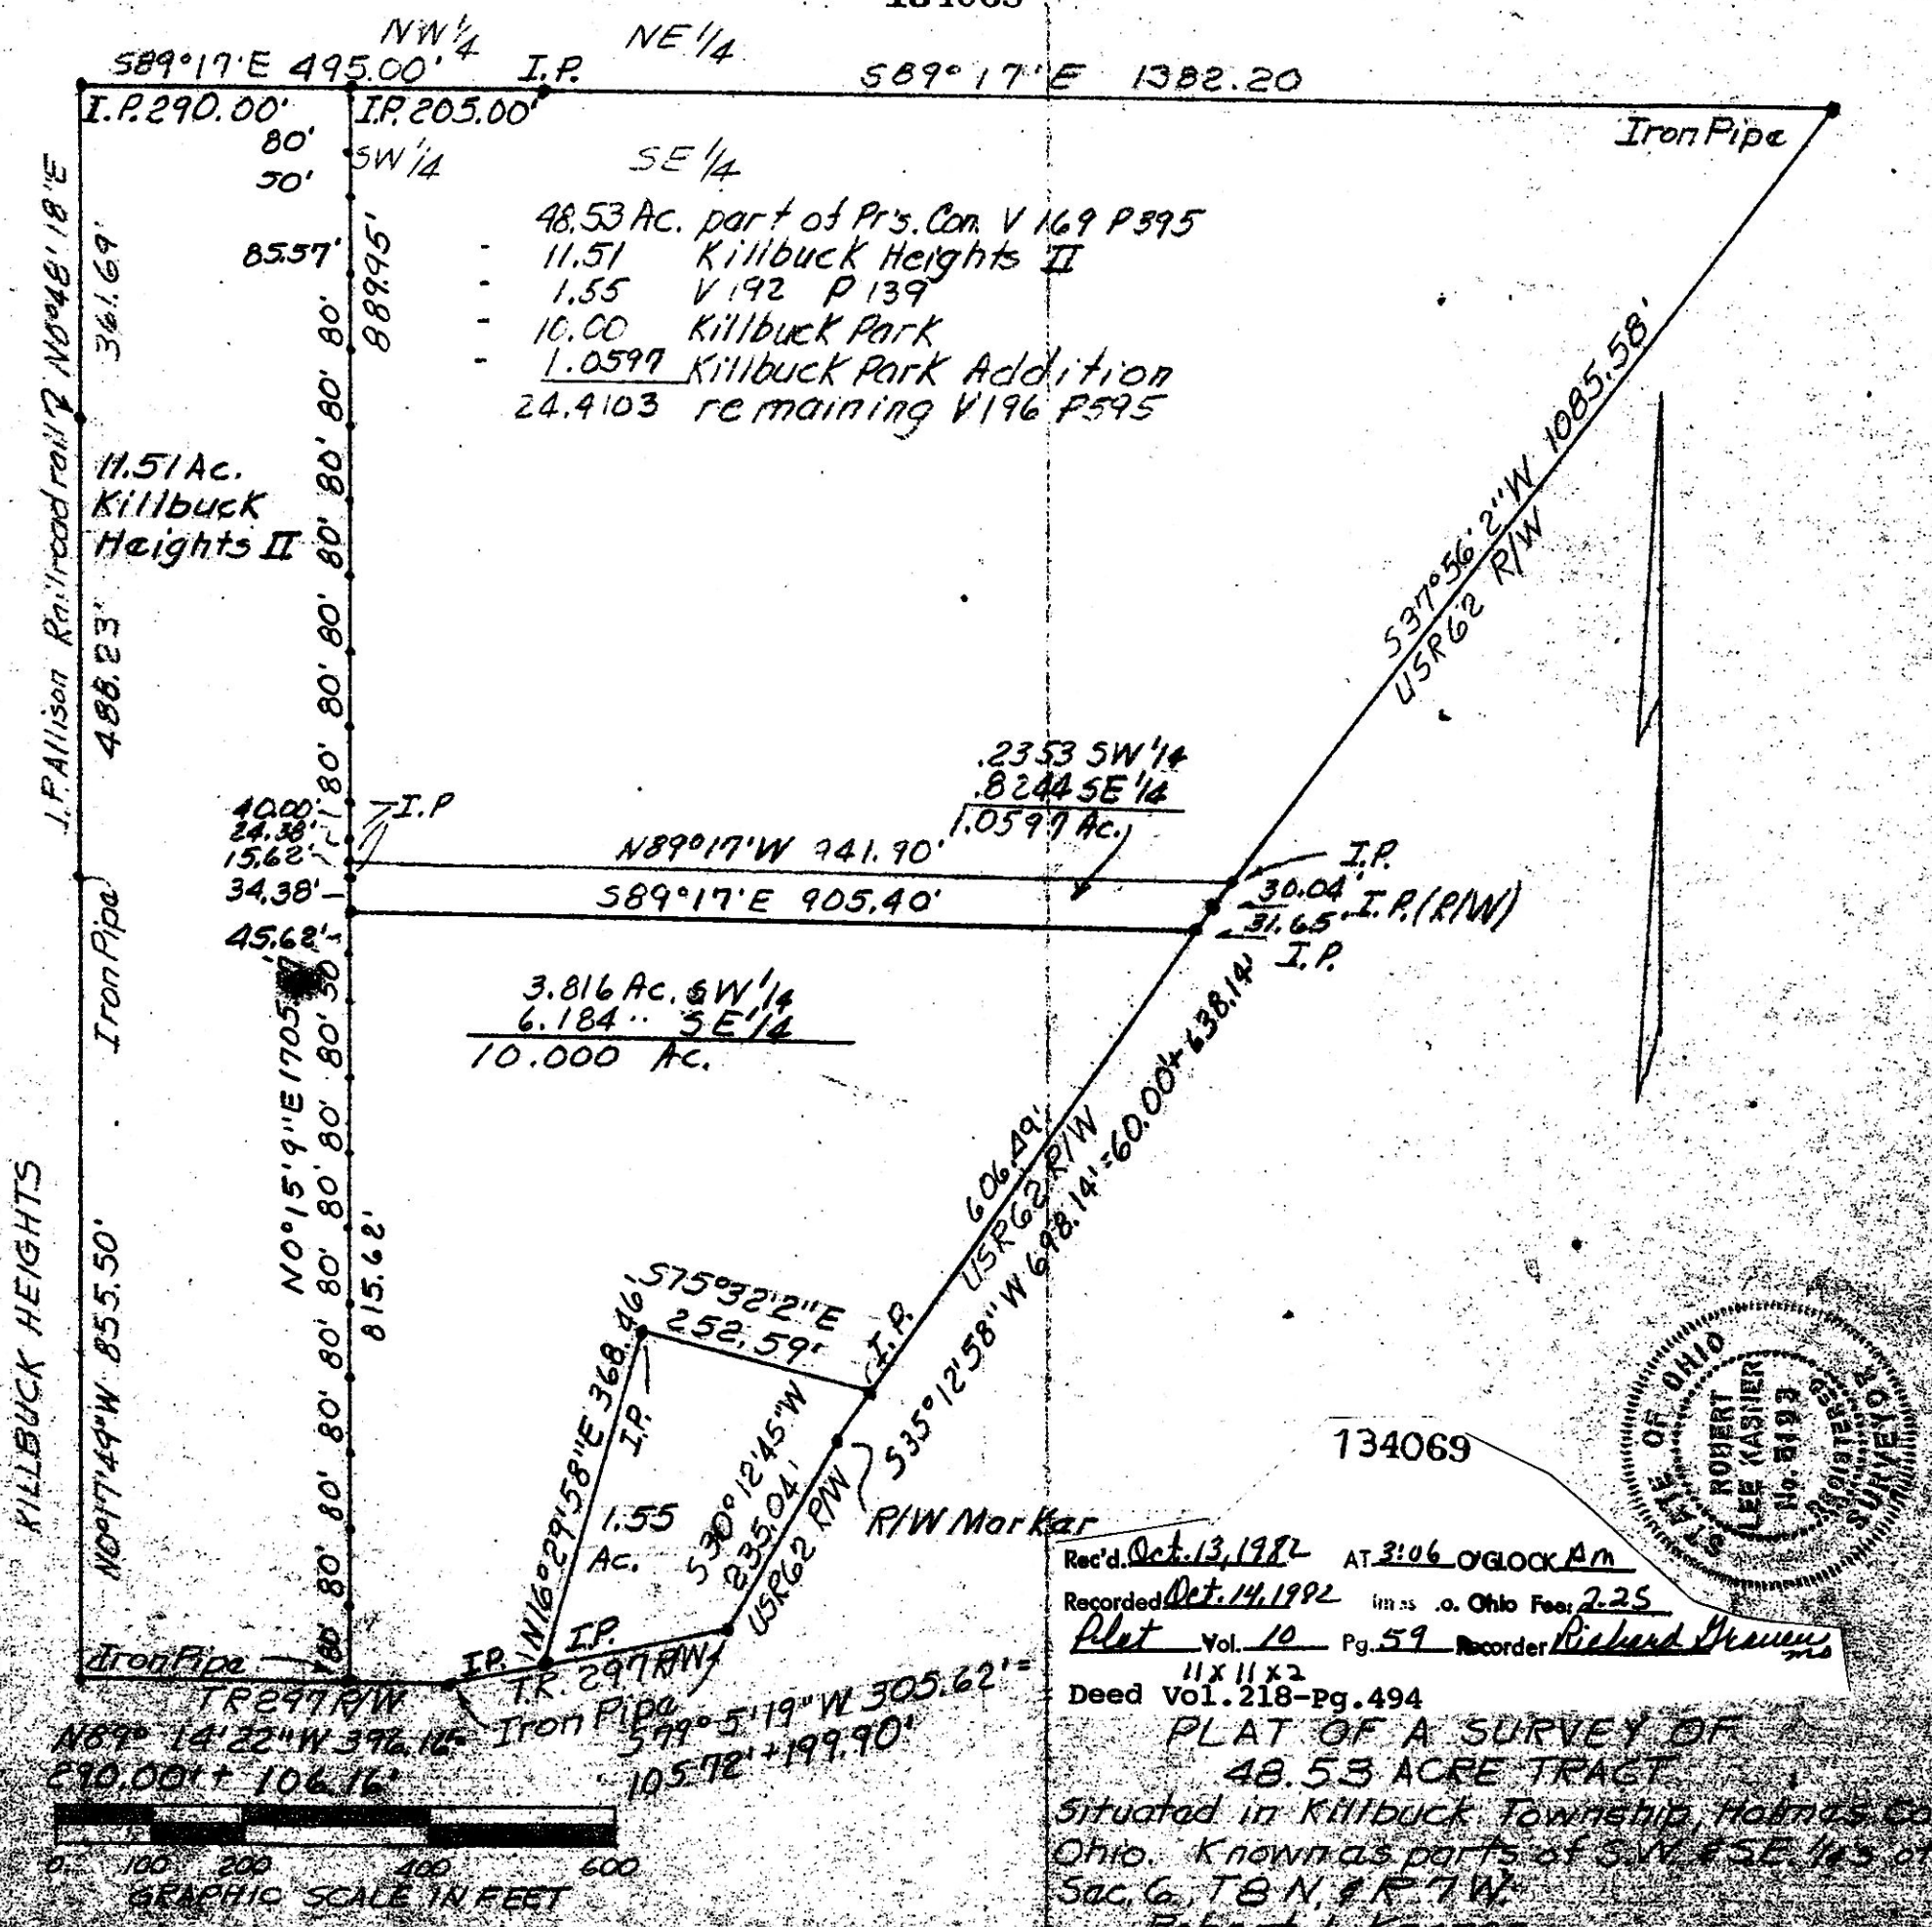

134069

Rec'd. Oct. 13, 1982 AT 3:06 O'CLOCK AM
 Recorded Oct. 14, 1982 in as .o. Ohio Fee: 2.25
 Plat Vol. 10 Pg. 59 Recorder Richard Stevens

11x11x2
 Deed Vol. 218-Pg. 494
 PLAT OF A SURVEY OF
 48.53 ACRE TRACT
 Situated in Killbuck Township, Holmes Co.
 Ohio. Known as parts of SW & SE 1/4s of
 Sac. 6, T 8 N, R 7 W.
 Robert L. Kasner
 Registered Surveyor # 5193

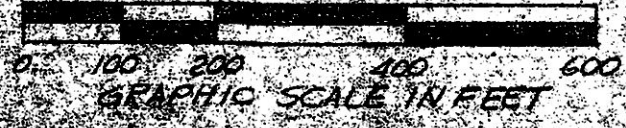

MAP OFFICE COPY