

137415

SURVEY PLAT of a 1.090 ACRE PARCEL


PART OF LOT 2
THIRD QUARTER
T-8-N R-6-W
Mechanic Township
HOLMES COUNTY
OHIO

Grantor : Alvin N. Miller
Deed Vol. 210, Pg. 543

Scale : 1" = 60'

References

Deed Vol. 210, Pg. 543
Plat Vol. 7, Pg. 765

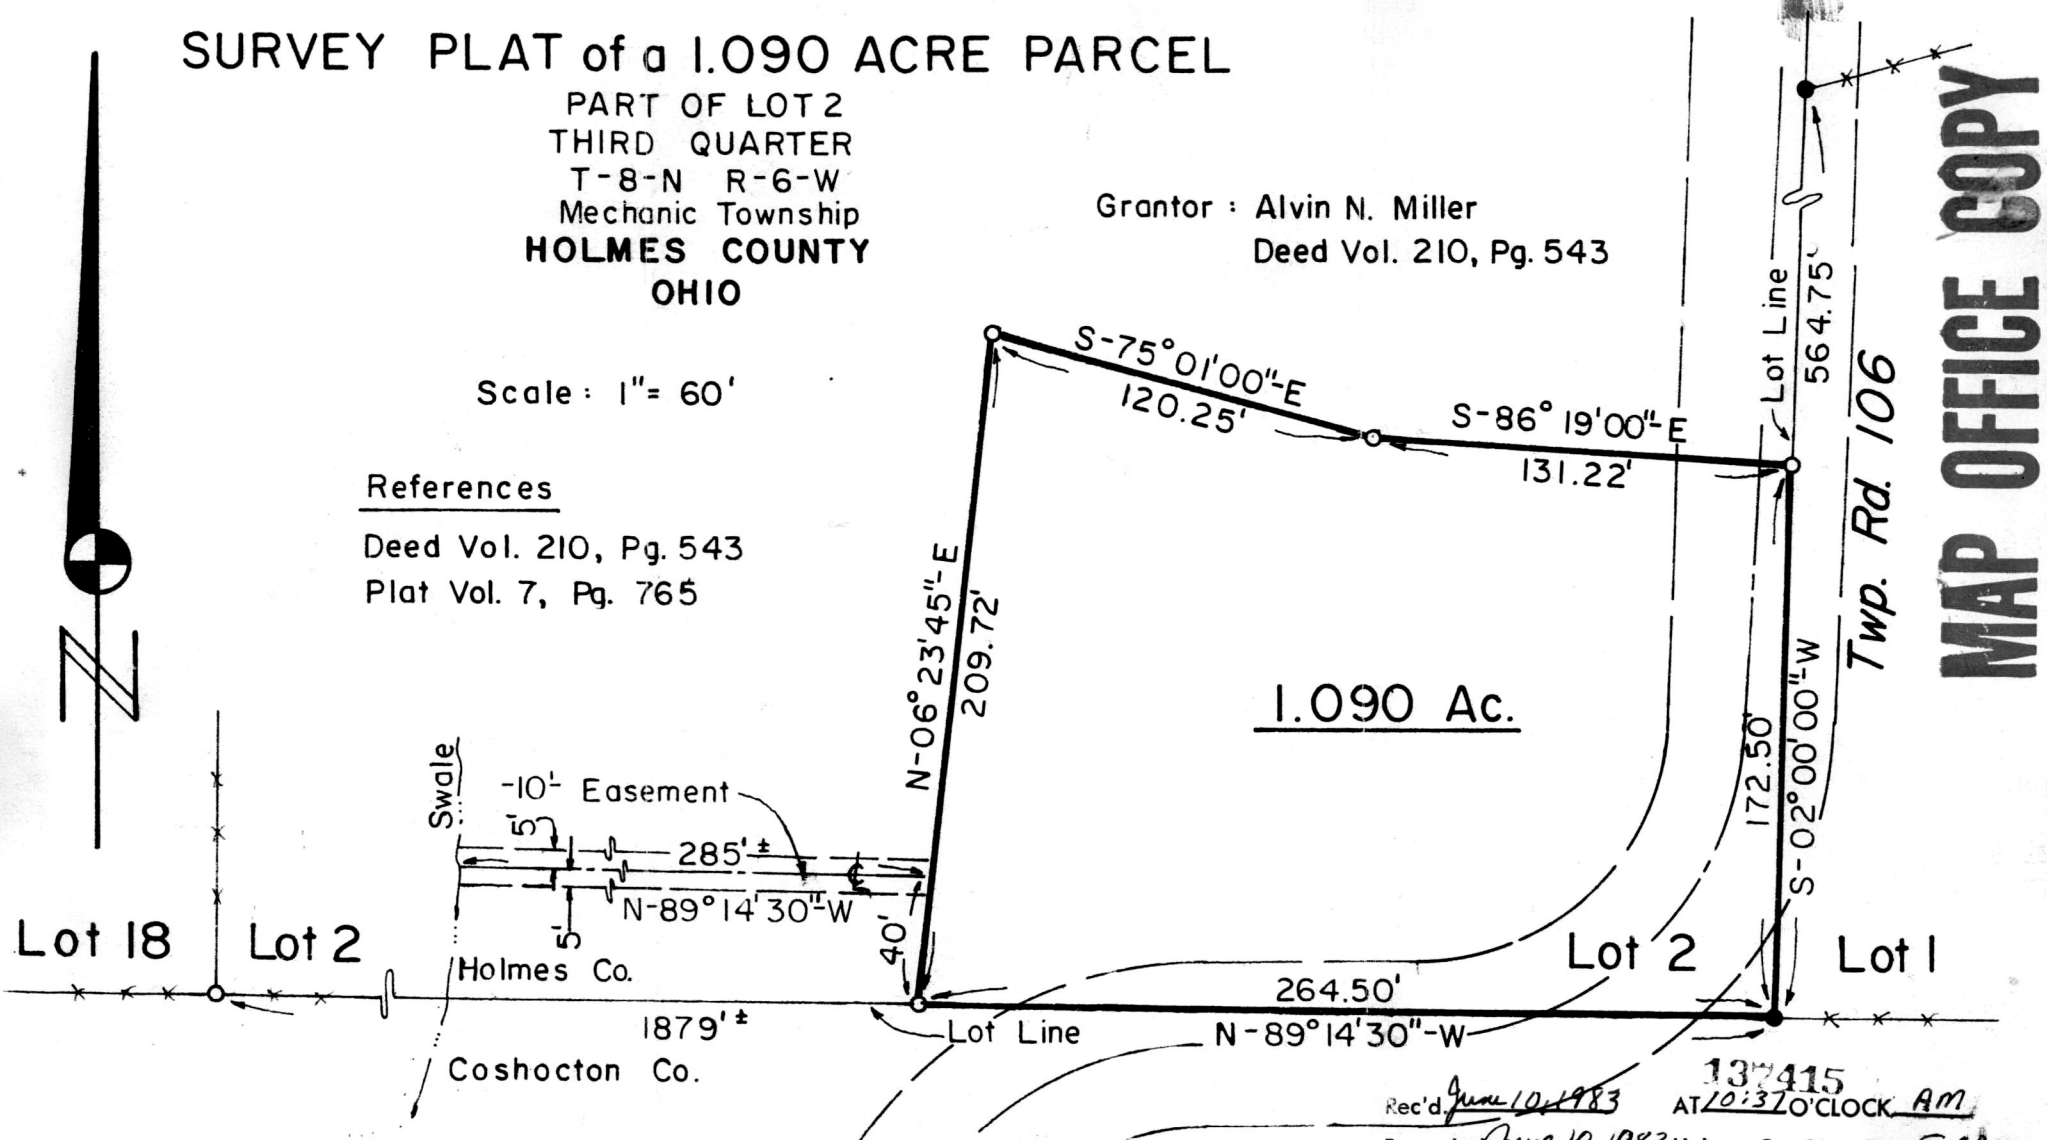


MAP OFFICE COPY

Lot 18

Lot 2

Lot 2

Lot 1

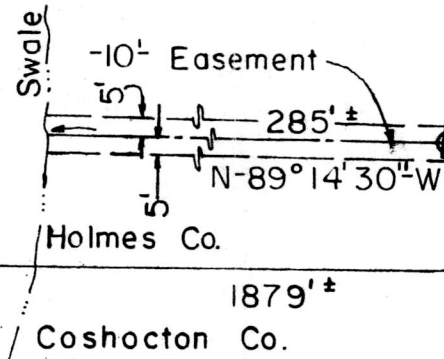

1.090 Ac.

Twp. Rd. 106

Rec'd June 10, 1983 **137415** AT 10:37 O'CLOCK AM
Recorded June 10, 1983 Holmes Co. Ohio Fee: 5.00

I Certify This Survey And Plat To Be Correct To The Best Of My Knowledge.

5-23-83 Ronald G. Rudolph Deed Vol. 220; Pg. 614.

Date Ronald G. Rudolph - Reg. Surv. 6449
R.G. RUDOLPH SURVEYING, Inc.
405 W. Liberty St.
Wooster, Ohio 44691

Job No. 1075



- - Iron Pipe Fd.
- - 5/8" 30" Rebar With Yellow Plastic Cap Marked RUDOLPH 6449 Set

