


**THE COSHOCTON LAND SURVEYING SERVICE**

233 S. FOURTH ST.

COSHOCTON, OHIO 43812

BEING PART OF: LOT 12  
 SEC. ~  
 QUAR. 2nd.  
 T8N, R6W  
 TOWNSHIP *Mechanic*  
 COUNTY *Holmes, Ohio, U.S.M.L.*

SURVEY FOR: *Mark Miller*  
 (land of *Raymond J. Miller*)  
 DATE: *August, 1983*  
 SCALE: 1" = 50'

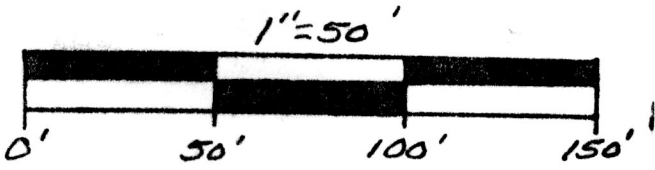

R.J. & E. Miller  
 100 Ac.  
 160/1

N67° 39' 55" E  
 250.00'

138640

REC'D. *September 15, 1980*  
 AT *4:19* O'CLOCK P.M.  
 RECORDED *Sept. 16, 1983*  
 Plat VOL 10 PG. 187  
 Holmes Co. Ohio Fee: 5.00  
*Richard Owen* Recorder  
 Deed Vol. 221; Pg. 565.

Area = 1.562 ± Acres


Being part of the land conveyed to Raymond J. & Esther Miller by Mabel M. Keller in Vol. 160, Pg. 1.

N01° 30' 00" E  
 270.00'

- ~ Found stone
- ~ 1/2" ID water pipe, 36"-L (set)
- ▲ ~ Set P-K nail



Pertinent documents:  
 Tax Map,  
 Berlin quadrangle  
 Map and all deeds  
 as shown.

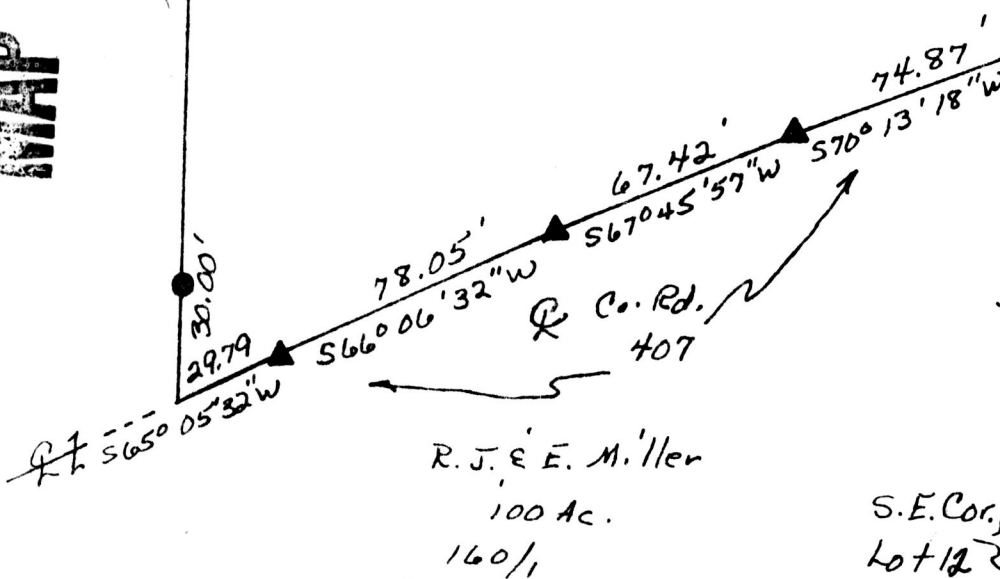

R.J. & E. Miller  
 100 Ac.  
 160/1

S.E. Cor., Lot 12  
 Two 16" Dia. Ash Trees - one 2.0' North of Stone & one 2.0' South of Stone.

Random bearing basis.

I hereby certify the above plat to be correct to the best of my knowledge and belief.

Subject To All Easements  
 And Rights-Of-Way, Public  
 And Private, Of Record

THE COSHOCTON LAND SURVEYING SERVICE

*Richard Owen*  
 REGISTERED SURVEYOR 5935

MAP OFFICE COPY