


HARDY TOWNSHIP  
HOLMES COUNTY, OHIO  
Lot 7, 1st Qtr., T-9, R-7

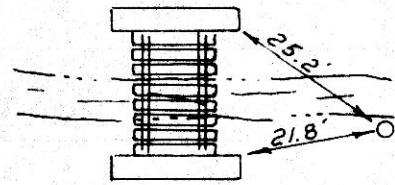

Center Of Bridge  
Used For R.R. Alignment

Fence Used  
For Line

Hackaday

3 2  
7 6

N 89°06'11"E  
2688.30'

Q. Curve Data  
From Track Map;  
Dc = 0°54'00"  
R = 6366.26'

R Curve Data:  
Δ = 7°01'21"  
R = 6399.26'  
Ch. = 783.84'  
Ch. Brg = N 11°19'36"E  
L = 784.33'

Grantor; Jean M. Miller 194 - 450  
209 - 886

77.552 Ac.

R/W Fence Used  
For Alignment

Abandoned C.A.F.C. R.R. (Now Conrail)  
L = 784.33'

693.49'  
S 89°01'07"W

Lonnie G. Cutlip  
205 - 819

Note:  
Location Of S.R. 83 Determined  
By Matching Existing Pavement  
Location With Q. Alignment From  
Plans Labelled "ICH No 342 Sec. B-1"  
Found At ODOT District Office.  
60' R/W Width Taken From Plans.

143215

REC'D. JUN 12 1984  
AT 3:26 O'CLOCK Pm  
RECORD D JUN 13 1984  
Plat VOL 10 PG. 262  
Holmes Co. Ohio Fee: 10.80  
Recorder  
Richard Chasen  
w/ El. Jellebaert 12x15

DEED VOL. 223 PAGE 918

2228.28'  
S 89°01'07"W

7 6  
11 10


Castle Nursing Homes Inc.

I.P. Set In  
Fence Cor.

Reference:  
R.R. Track Maps  
State Highway Plans  
Plat Vol. 7 Pg 775  
Deeds As Shown

- Iron Pin Found
- Iron Pin Set (5/8" bar w/cap)

I Certify This Plat To Be Correct  
To The Best Of My Knowledge.  
William H. Long Nov. 29, 1983  
William H. Long R.S. 6505  
RD#1 Box 69A  
Big Prairie, Ohio, 44611

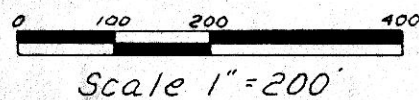

Scale 1" = 200'

Bearings Assumed

MAP OFFICE COPY

1342.41'  
S 00°07'32"W  
Schlabach