



HARDY TOWNSHIP
 HOLMES COUNTY, OHIO
 NW QTR. SECTION 21 T-9N, R-7W


145244

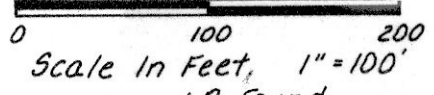

I.P. Found
 I.P. Set - 5/8" Bar With
 Yellow Cap Marked
 "LONG-6505"

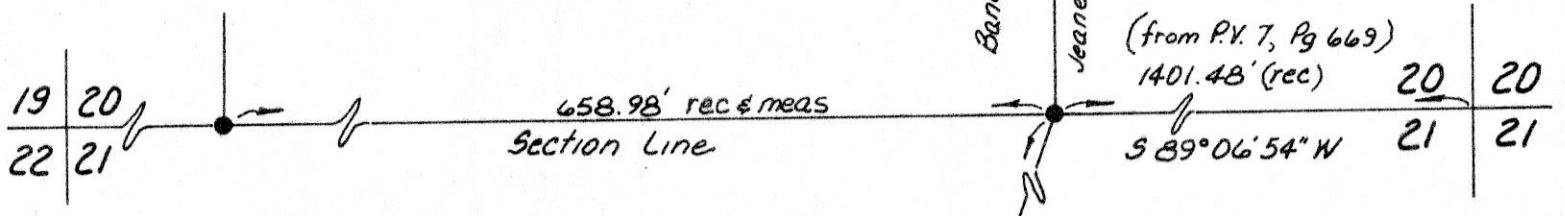

Reference: Plat Vol. 9, Pg. 124
 Plat Vol. 7, Pg. 669
 Bearings Assumed

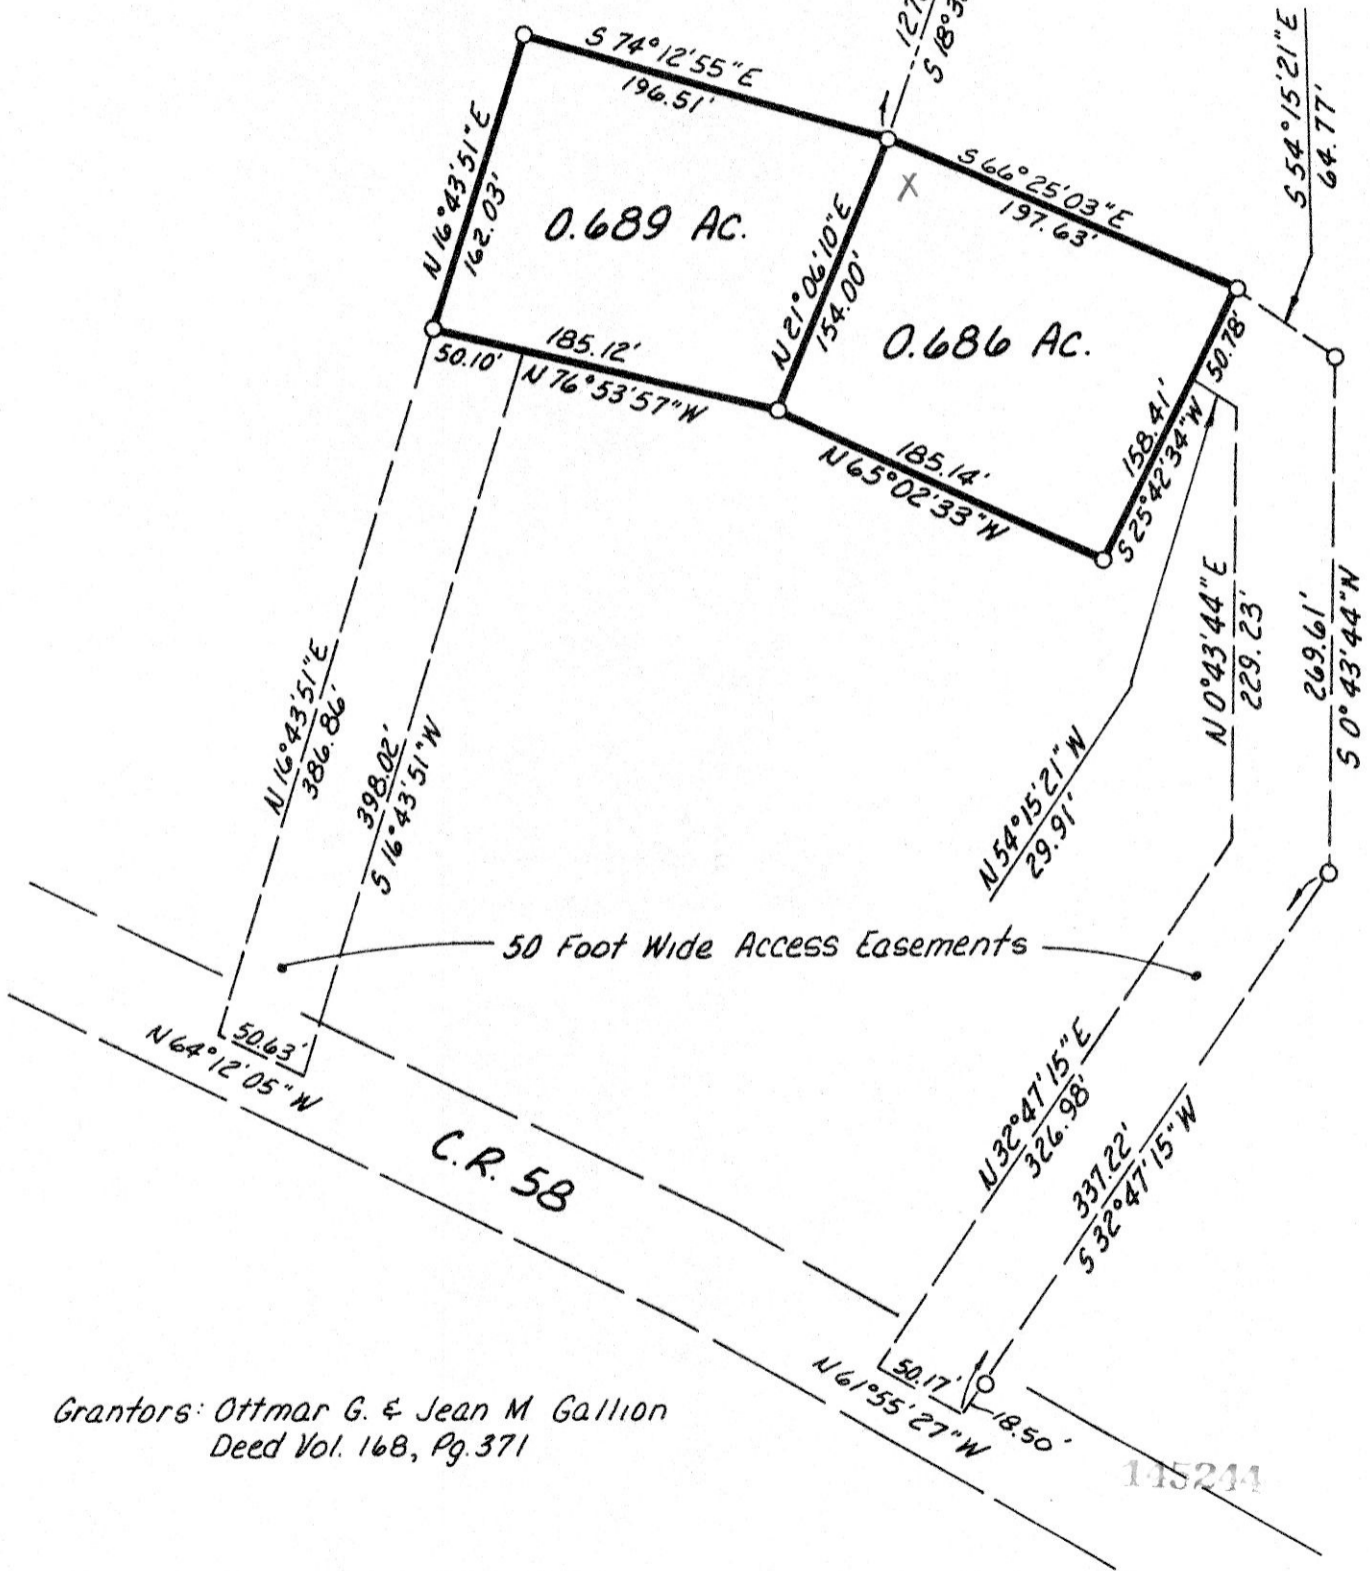

Grantors: Ottmar G. & Jean M Gallion
 Deed Vol. 168, Pg. 371

I Certify This Survey To Be Correct
 To The Best Of My Knowledge
William H. Long Nov. 19, 1984
 William H. Long R.S. 6505
 13301 T.R. 503
 Big Prairie, Ohio 44611

DEC 4 1984
 Rec'd. _____ AT 3:32 O'CLOCK PM
 Recorded Dec 5, 1984 Holmes Co. Ohio Fees 5.00
 Plat Vol. 10 Pg. 343 Recorder Richard Yeaman
 Deed Vol. 225-Pg. 640

MAP OFFICE COPY