

THE COSHOCTON LAND SURVEYING SERVICE

233 S. FOURTH ST.


COSHOCTON, OHIO 43812

BEING PART OF: LOT 24
SEC. 2
QUAR. 3rd.
T8N, R6W
TOWNSHIP Mechanic
COUNTY Holmes, Ohio, U.S.M.L.

SURVEY FOR: Roy J.C. Yoder

DATE: May, 1985

SCALE: 1" = 200'

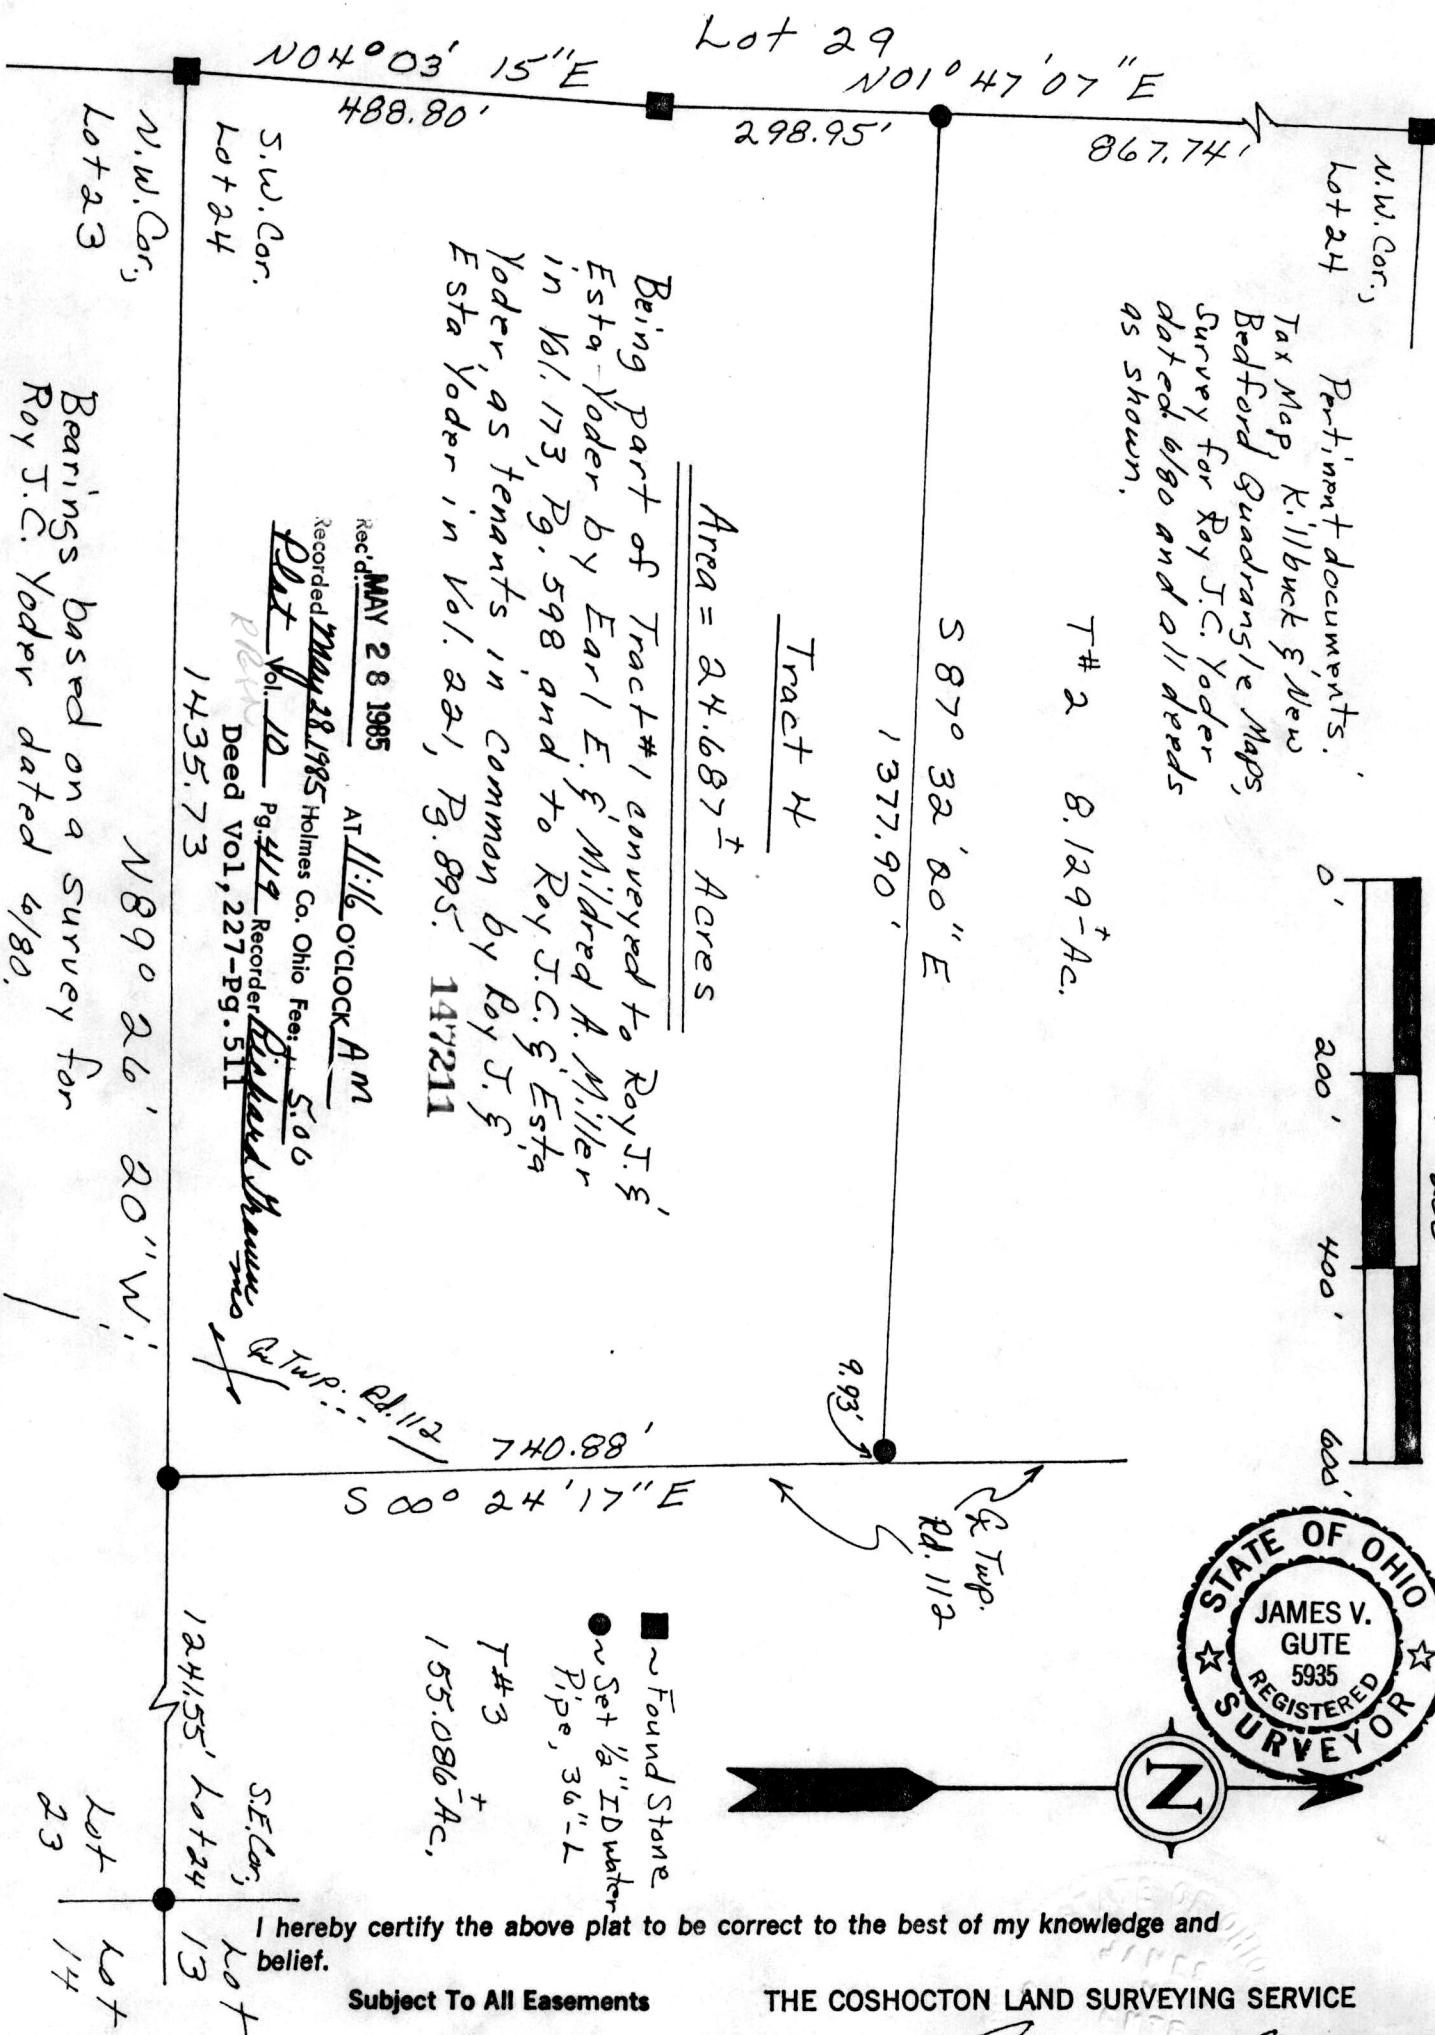


Being part of Tract #1 conveyed to Roy J. & Estel Yoder by Earl E. & Mildred A. Miller in Vol. 173, Pg. 598 and to Roy J.C. & Estel Yoder, as tenants in common by Roy J. & Estel Yoder in Vol. 221, Pg. 895. 147211

Area = 24.687+ Acres

Tract 4

Pertinent documents. Tax Map, K. Illbuck & New Bedford Quadrangle Maps, Survey for Roy J.C. Yoder, dated 6/80 and all deeds as shown.

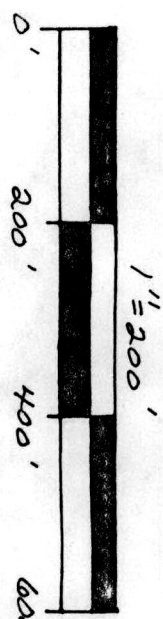

Rec'd MAY 28 1985 AT 11:16 O'CLOCK AM
Recorded May 28, 1985 Holmes Co. Ohio Fee: \$5.00
Plot Vol. 12 Pg. 419 Recorder Richard Brown
Deed Vol. 227-Pg. 511
1435.73

Bearings based on a survey for Roy J.C. Yoder dated 6/80.

- Found Stone
- Set 1/2" ID water Pipe, 36"-L
- T# 3
- 155.086+ Ac.

I hereby certify the above plat to be correct to the best of my knowledge and belief.

Subject To All Easements
And Rights-Of-Way, Public
And Private, Of Record

THE COSHOCTON LAND SURVEYING SERVICE

REGISTERED SURVEYOR 5935