

# SURVEY PLAT of a 2.060 ACRE PARCEL

NE Quarter of Fractional Section 30



T-19-N, R-15-W

Knox Township

Holmes County, OHIO

MAP OFFICE COPY

Twp. Rd. 208

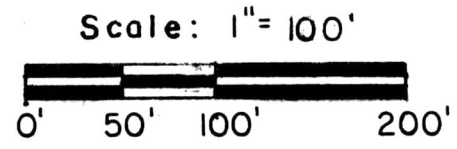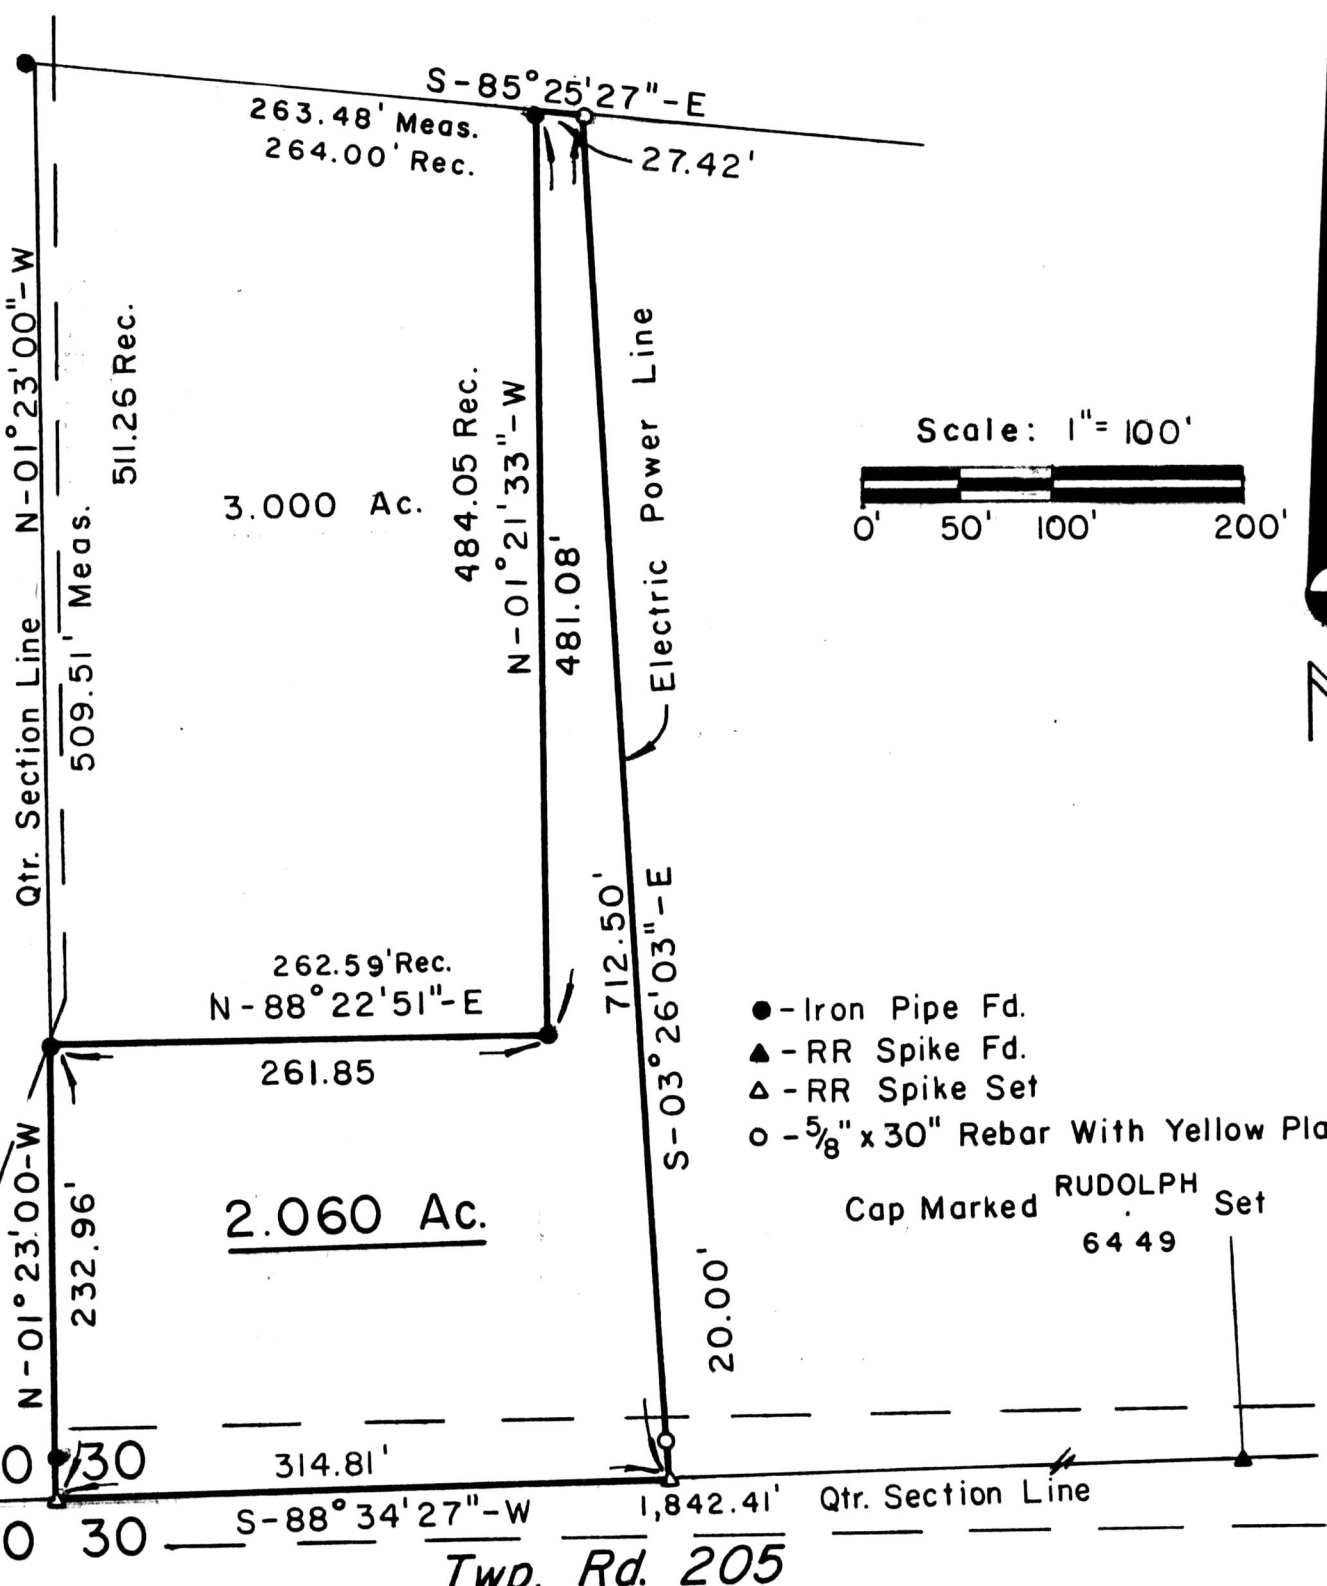

- - Iron Pipe Fd.
- ▲ - RR Spike Fd.
- △ - RR Spike Set
- - 5/8" x 30" Rebar With Yellow Plastic Cap Marked RUDOLPH Set 6449

### Reference Surveys

- Plat Vol. 7, Pg. 329
- Plat Vol. 8, Pg. 307
- Plat Vol. 8, Pg. 669

I Certify This Survey And Plat To Be Correct To The Best Of My Knowledge.

5-11-85 Ronald G. Rudolph

Date Ronald G. Rudolph - P. S. No. 6449  
 R. G. RUDOLPH SURVEYING, Inc.  
 405 W. Liberty St.  
 Wooster, Ohio 44691



147457

Job No. 1757

JUN 18 1985

Rec'd. AT 10:47 O'CLOCK AM

Recorded June 18, 1985 Holmes Co. Ohio Fee: 5.00

Plat Vol. 10 Pg. 426 Recorder Richard Draven

Deed Vol. 227-Pg.730