




WASHINGTON TOWNSHIP  
HOLMES COUNTY, OHIO  
SE QTR. SECTION 26, T-20N, R-15W

Survey For:  
Lakeville Development  
Inc.

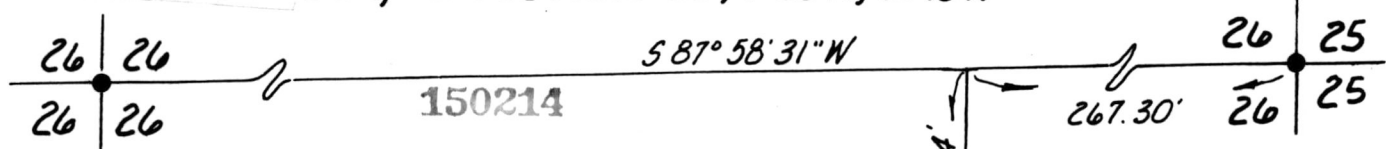

Rec'd. JAN 30 1986 AT 12:39 O'CLOCK P.M.  
Recorded Jan. 31, 1986 Holmes Co. Ohio Fee: 5.<sup>00</sup>  
Plat Vol. 10 Pg. 522 Recorder Richard Duren  
Deed Vol. 230-Pg. 146

60 Foot Right Of Way  
For Access To Be  
Retained By  
Lakeville Development  
Inc., Grantor

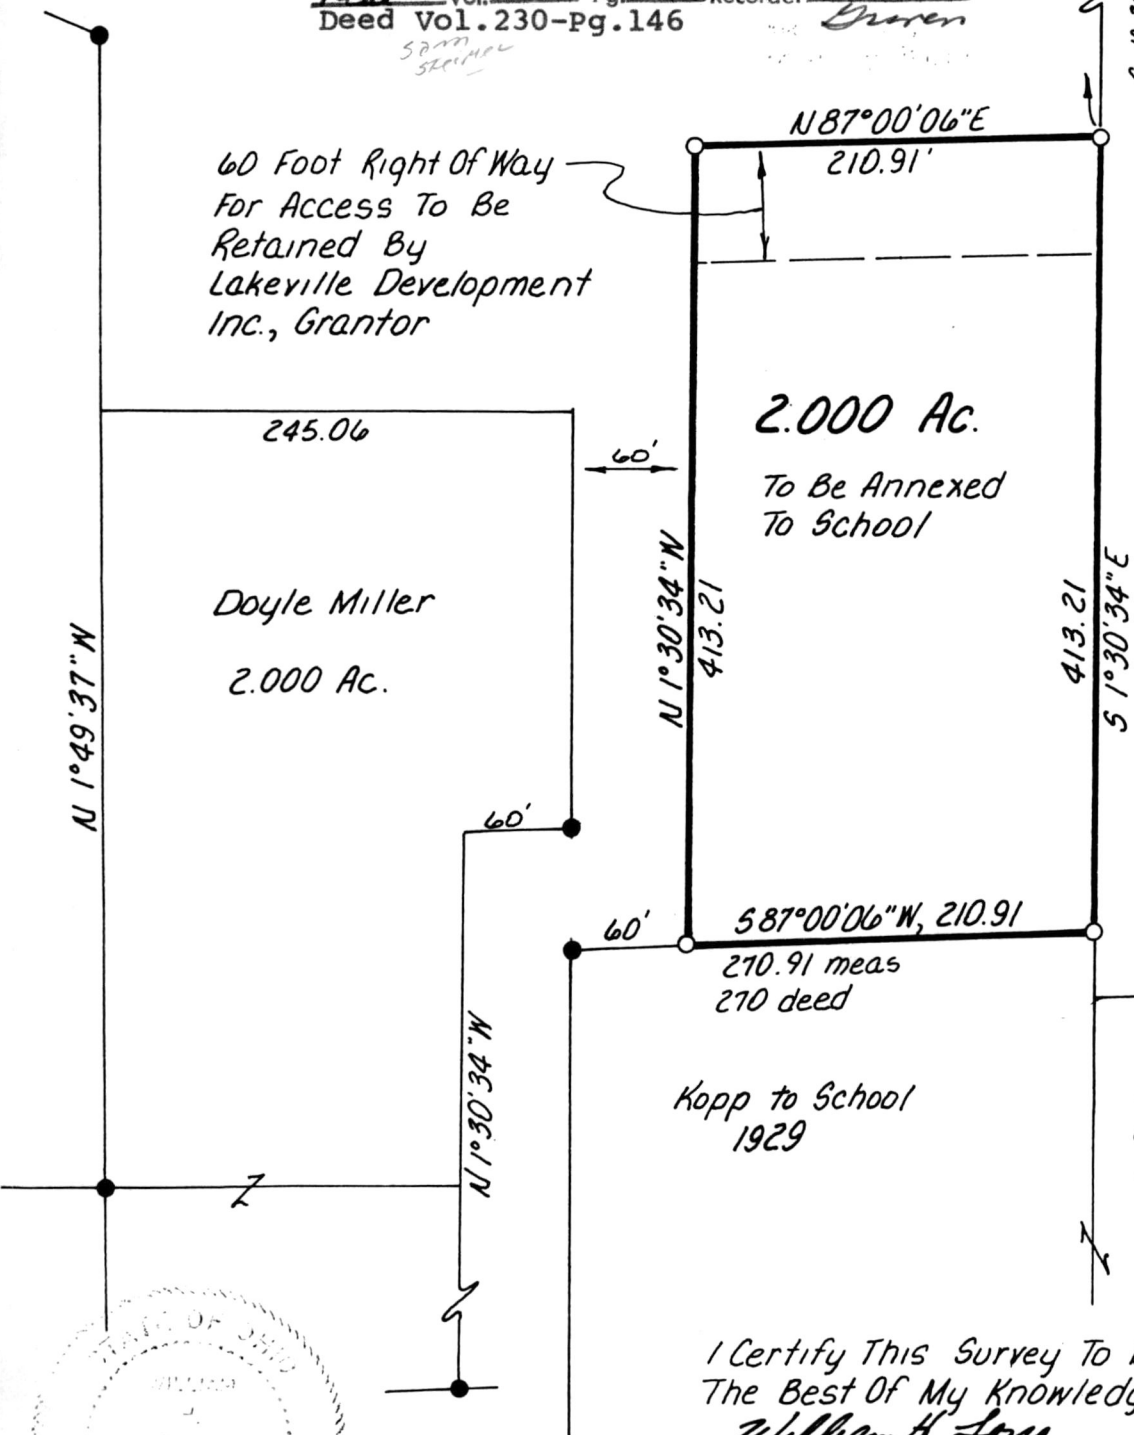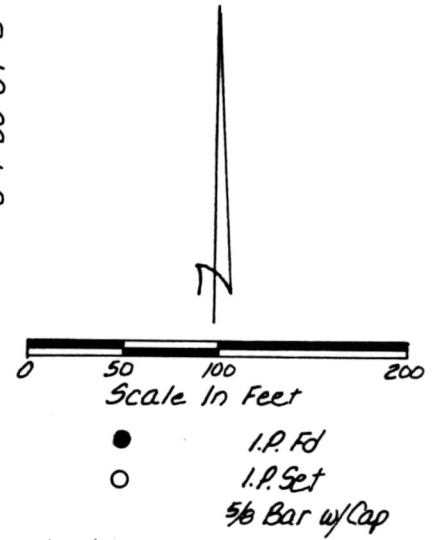

2.000 Ac.  
To Be Annexed  
To School


Mackey  
Vol. 170, Pg. 391

Bearings From 35 Ac.  
Survey Of Speedway  
dtd. 5-17-83

Kopp to School  
1929

West Holmes Bd.  
Of Education  
Vol 193, Pg 345

I Certify This Survey To Be Correct To  
The Best Of My Knowledge  
William H Long Aug 18, 1983  
William H. Long R.S. 6505  
RD#1 Box 69A  
Big Prairie, Ohio 44611

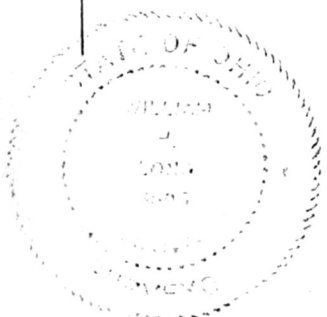

MAP OFFICE COPY