


151417

PRAIRIE TOWNSHIP  
HOLMES COUNTY, OHIO  
SW QTR., SECTION 26, T-14N, R-13W

Surveyed For Jeff Lemon

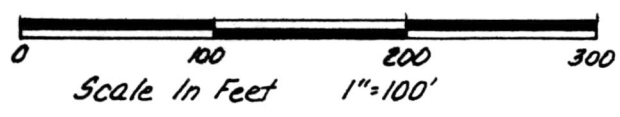


- Iron Pin Found
- Iron Pin Set - 5/8" Rebar With Yellow Cap Marked "LONG-6505"

References:  
Plat Vol. 5, Pg 120  
Plat Vol. 8, Pg 254

Bearings Assumed

Grace L. Lemon, Grantor  
Vol. 131, Pg 61  
Vol. 131, Pg 65  
Vol. 147, Pg 69

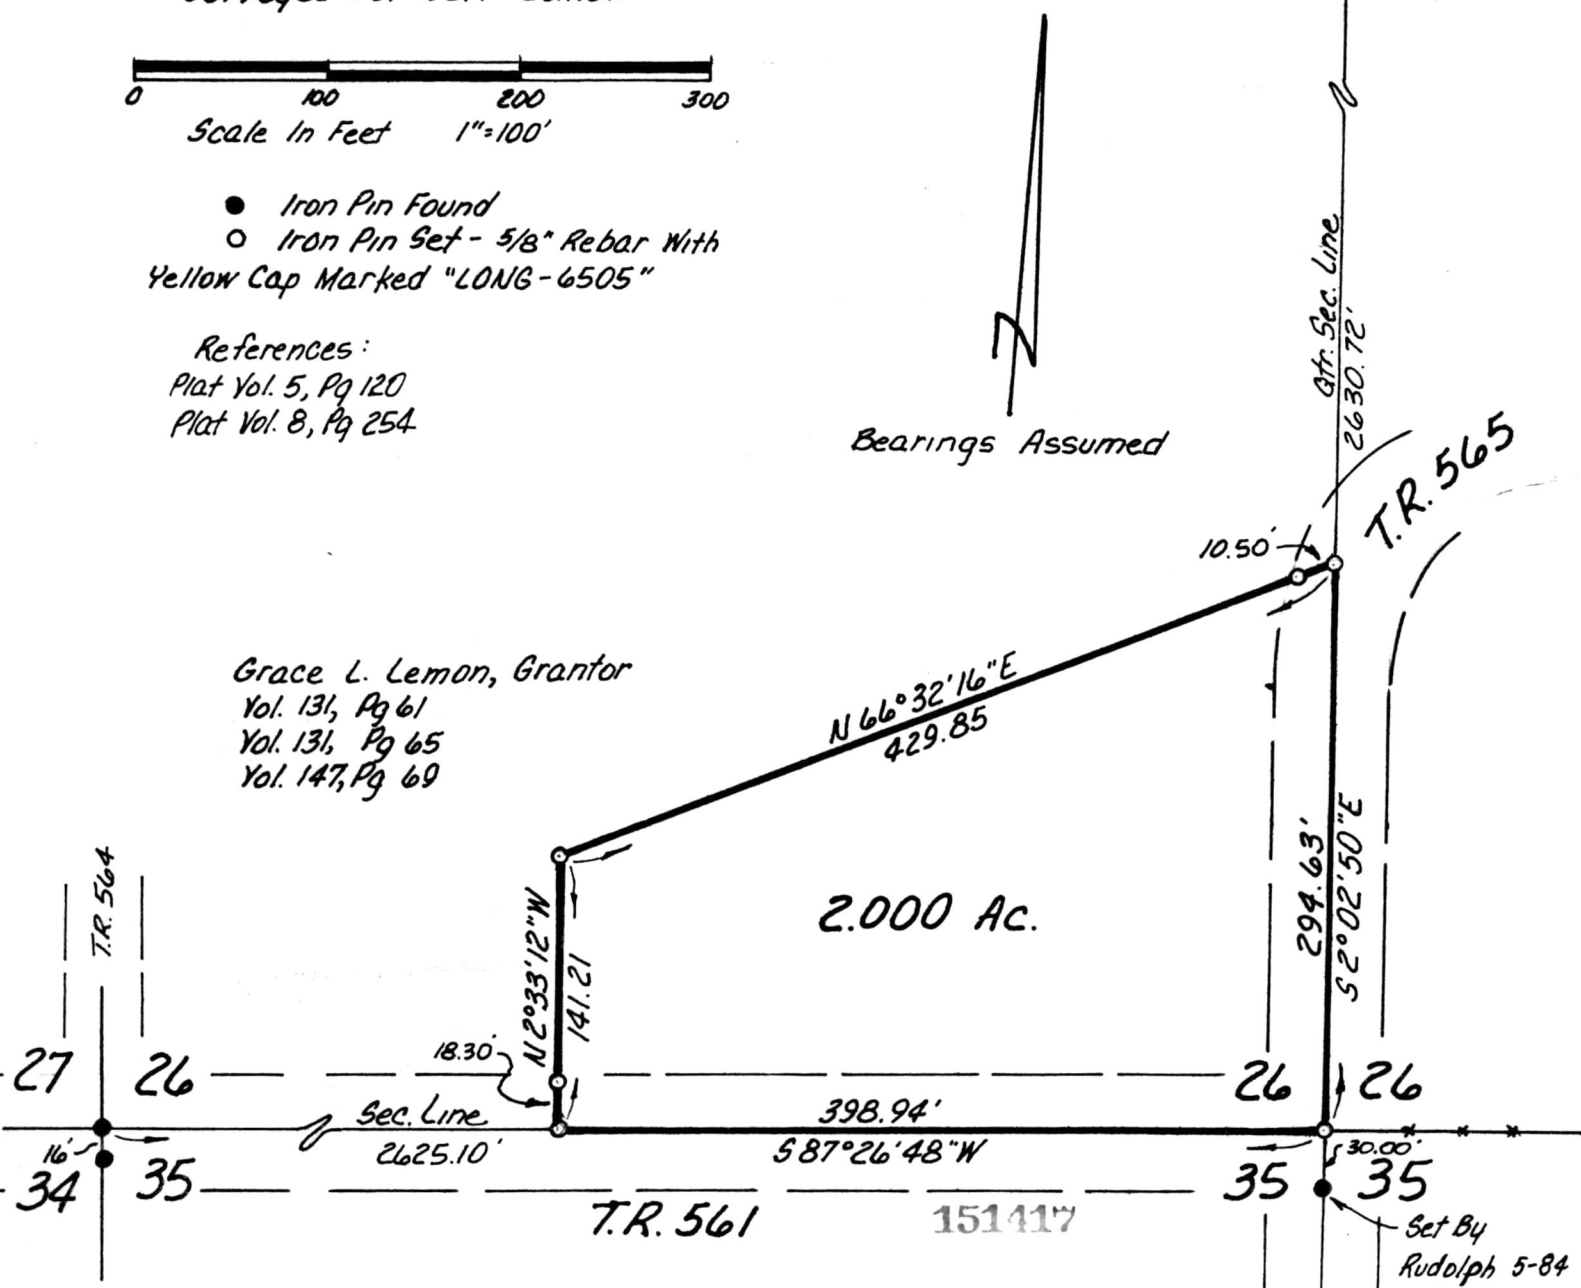

Rec'd. MAY 14 1986 AT 11:03 O'CLOCK AM  
Recorded May 14, 1986 Holmes Co. Ohio Fee: 5.00  
Plat Vol. 10 Pg. 563 Recorder Richard Dravers  
Deed Vol. 231-Pg. 146.

I Certify This Survey To Be Correct To The Best Of My Knowledge.

William H. Long March 12, 1986  
William H. Long R.S. 6505  
13301 T.R. 503  
Big Prairie, Ohio 44611

MAP OFFICE COPY

