


Surveyed For:

David Gerber
Rt. 2 Box 1-C
Millersburg, Ohio 44654

SURVEY PLAT
of a
0.238 ACRE PARCEL
Part of O.L. 4
Village of Millersburg
HOLMES COUNTY, OHIO


EAST JACKSON ST.
60'
N. Line of O.L. 4

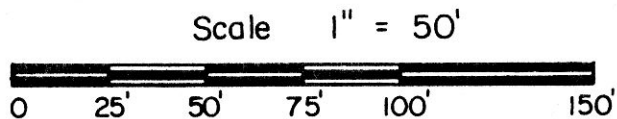

Reference Surveys

Survey of 0.63 Ac. By
G.A. Stewart Dec. 1973
Plat Vol. 9 Pg. 30

- Iron Pipe or Pin Fd.
- 5/8" x 30" Rebar With Yellow Plastic Cap Marked RUDOLPH 6449 Set

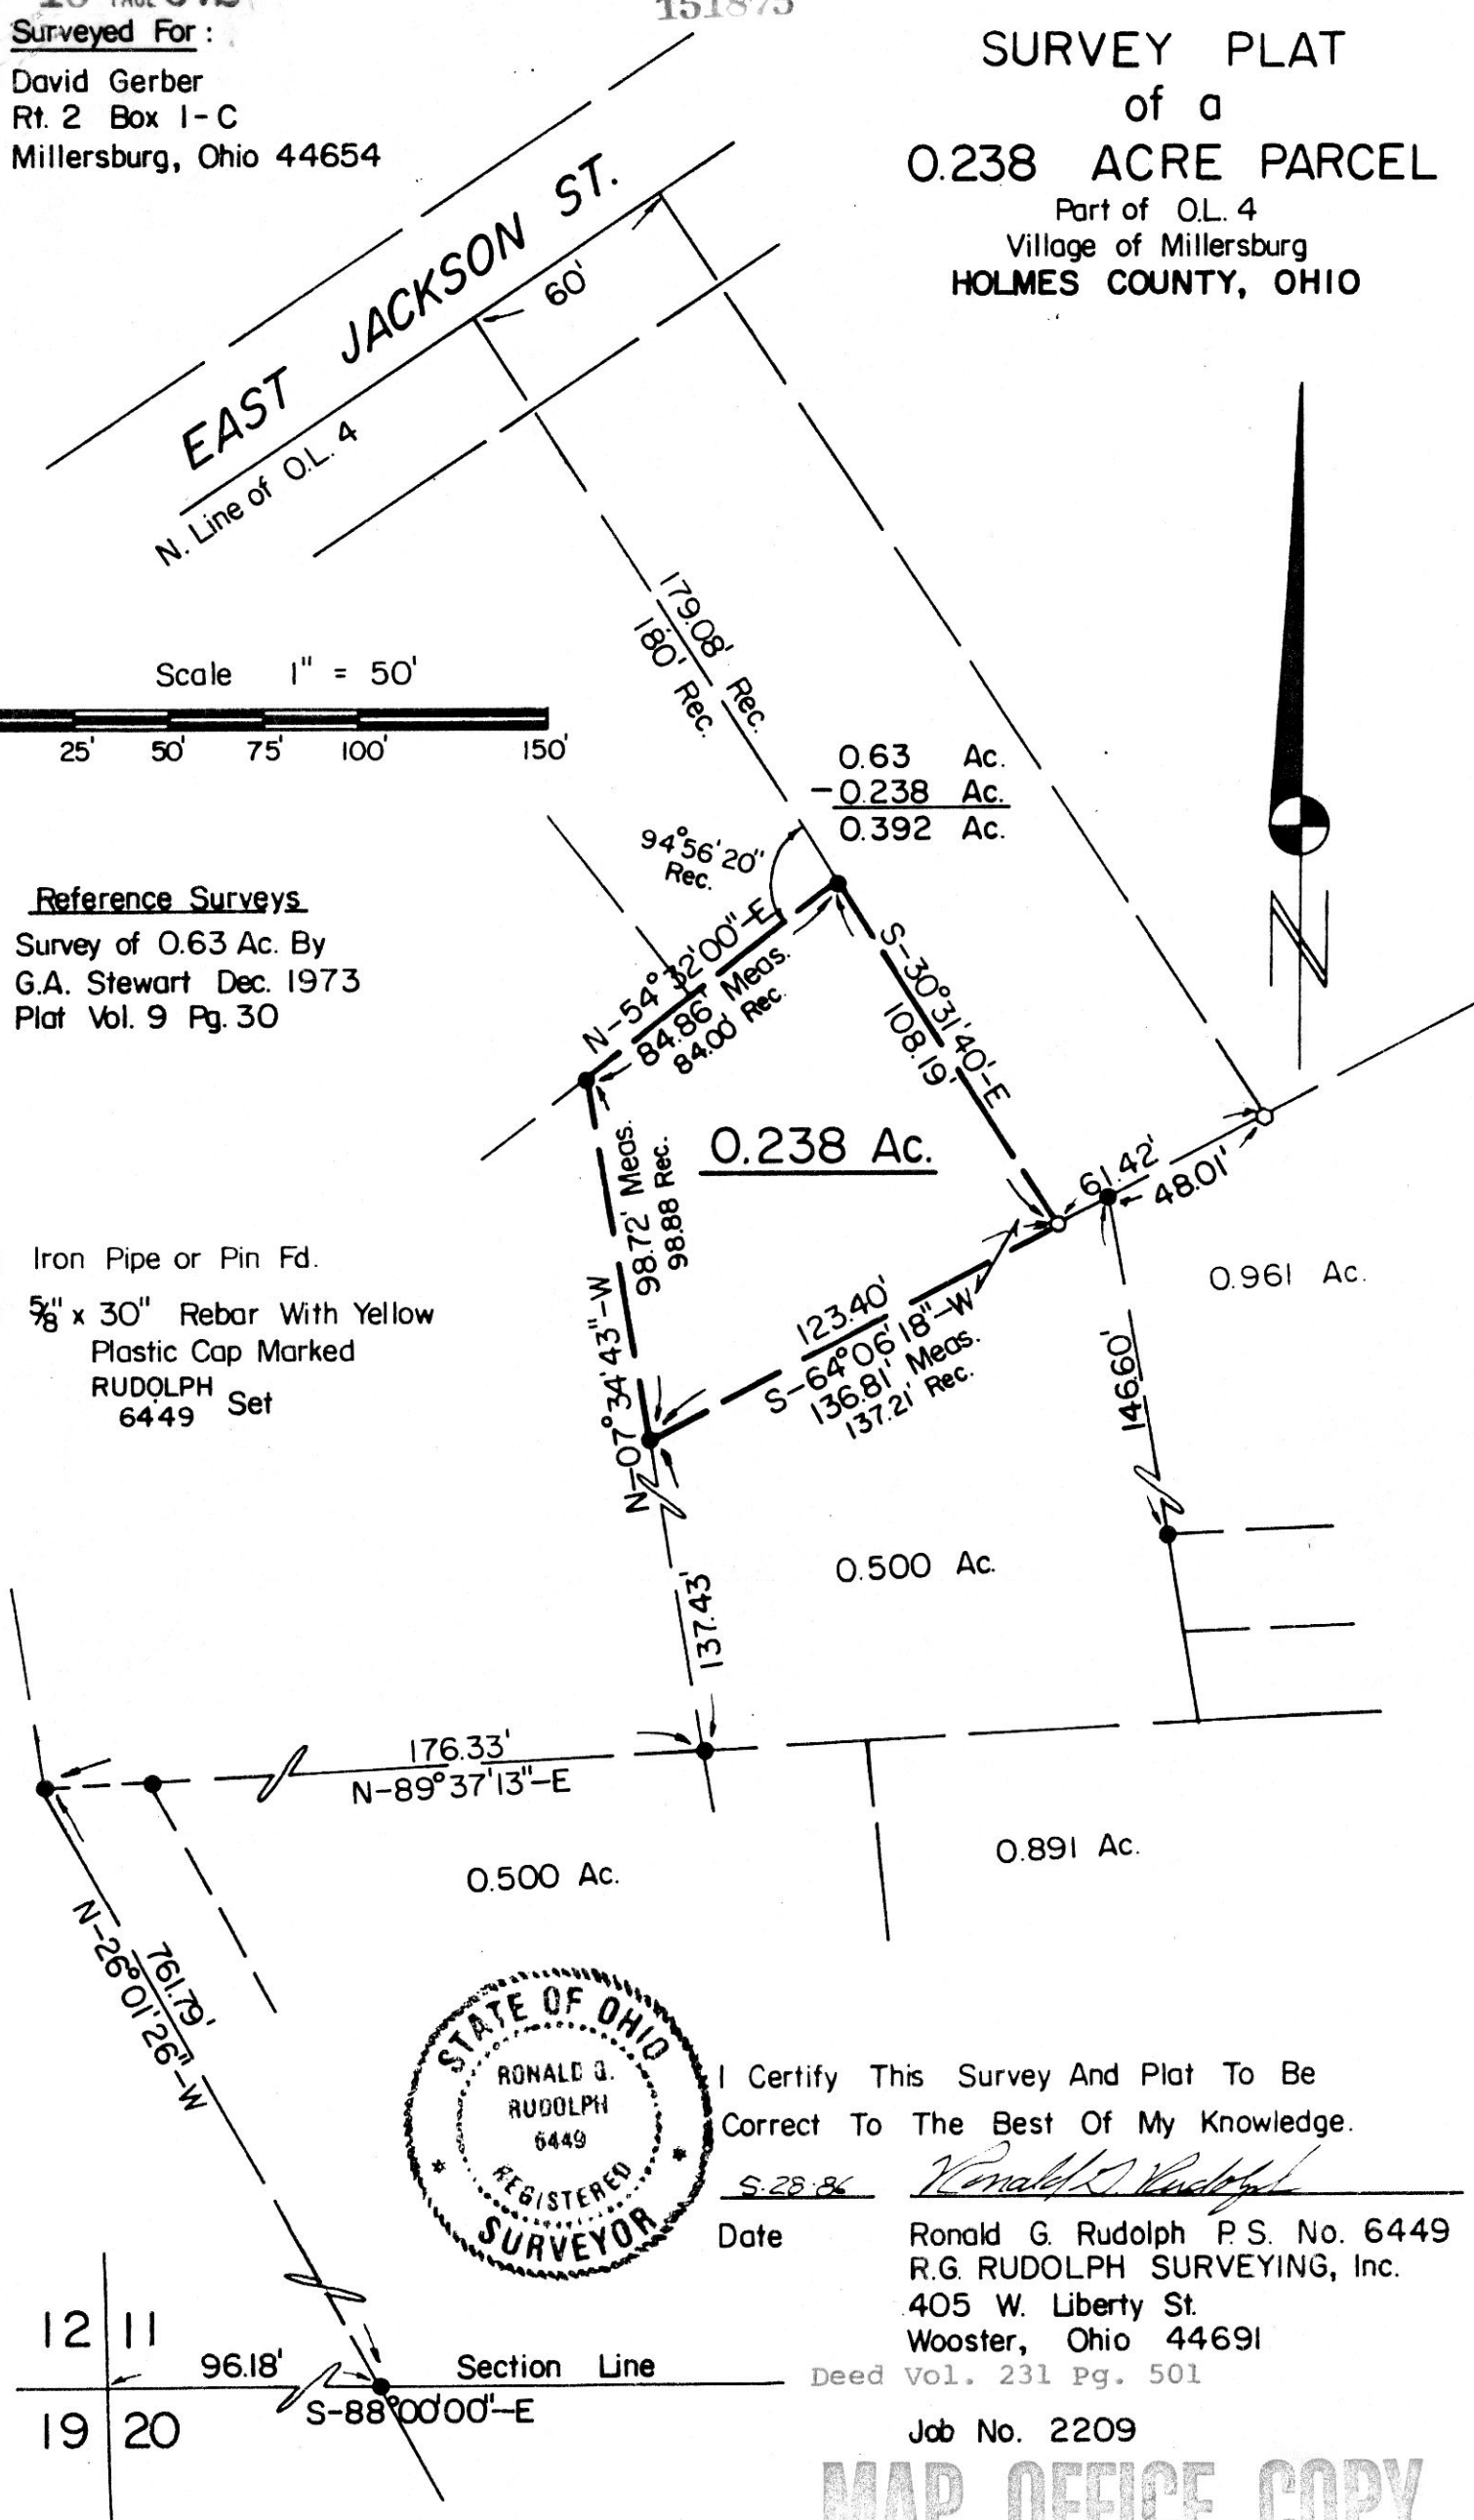

I Certify This Survey And Plat To Be Correct To The Best Of My Knowledge.

Date 5-28-86 Ronald G. Rudolph
 Ronald G. Rudolph P.S. No. 6449
 R.G. RUDOLPH SURVEYING, Inc.
 405 W. Liberty St.
 Wooster, Ohio 44691
 Deed Vol. 231 Pg. 501
 Job No. 2209

MAP OFFICE COPY

VILLAGE OF *Millersburg*
Millersburg, Ohio
44654

TELEPHONES
CLERK 674-1886
POLICE 674-5931

June 13, 1986

RECEIVED

JUN 13 1986

Hol. Co. Tax Map Office

TO WHOM IT MAY CONCERN

At regular meeting of Millersburg Village Council, June 9, 1986, motion made by T. Vaughn, 2nd by G. King to allow lot split application by David Gerber of .238 acres (Part of Outlot 4) from Mrs. Clarence Ittner. Motion carried by vote of 6 - 0. Copy of Survey Plat is attached.

Respectfully,

Harold S. Wheat
Harold S. Wheaton, Clerk
Village of Millersburg

151875

JUN 17 1986

REC'D. JUN 17 1986
 AT 4:17 O'CLOCK PM
 RECORDED June 18, 1986
 Plat 10 VOL 10 PG. 572
 Holmes Co. Ohio Fee: 10.00
Richard Krause Recorder
Dave Herber

MAP OFFICE COPY