


CROSKY

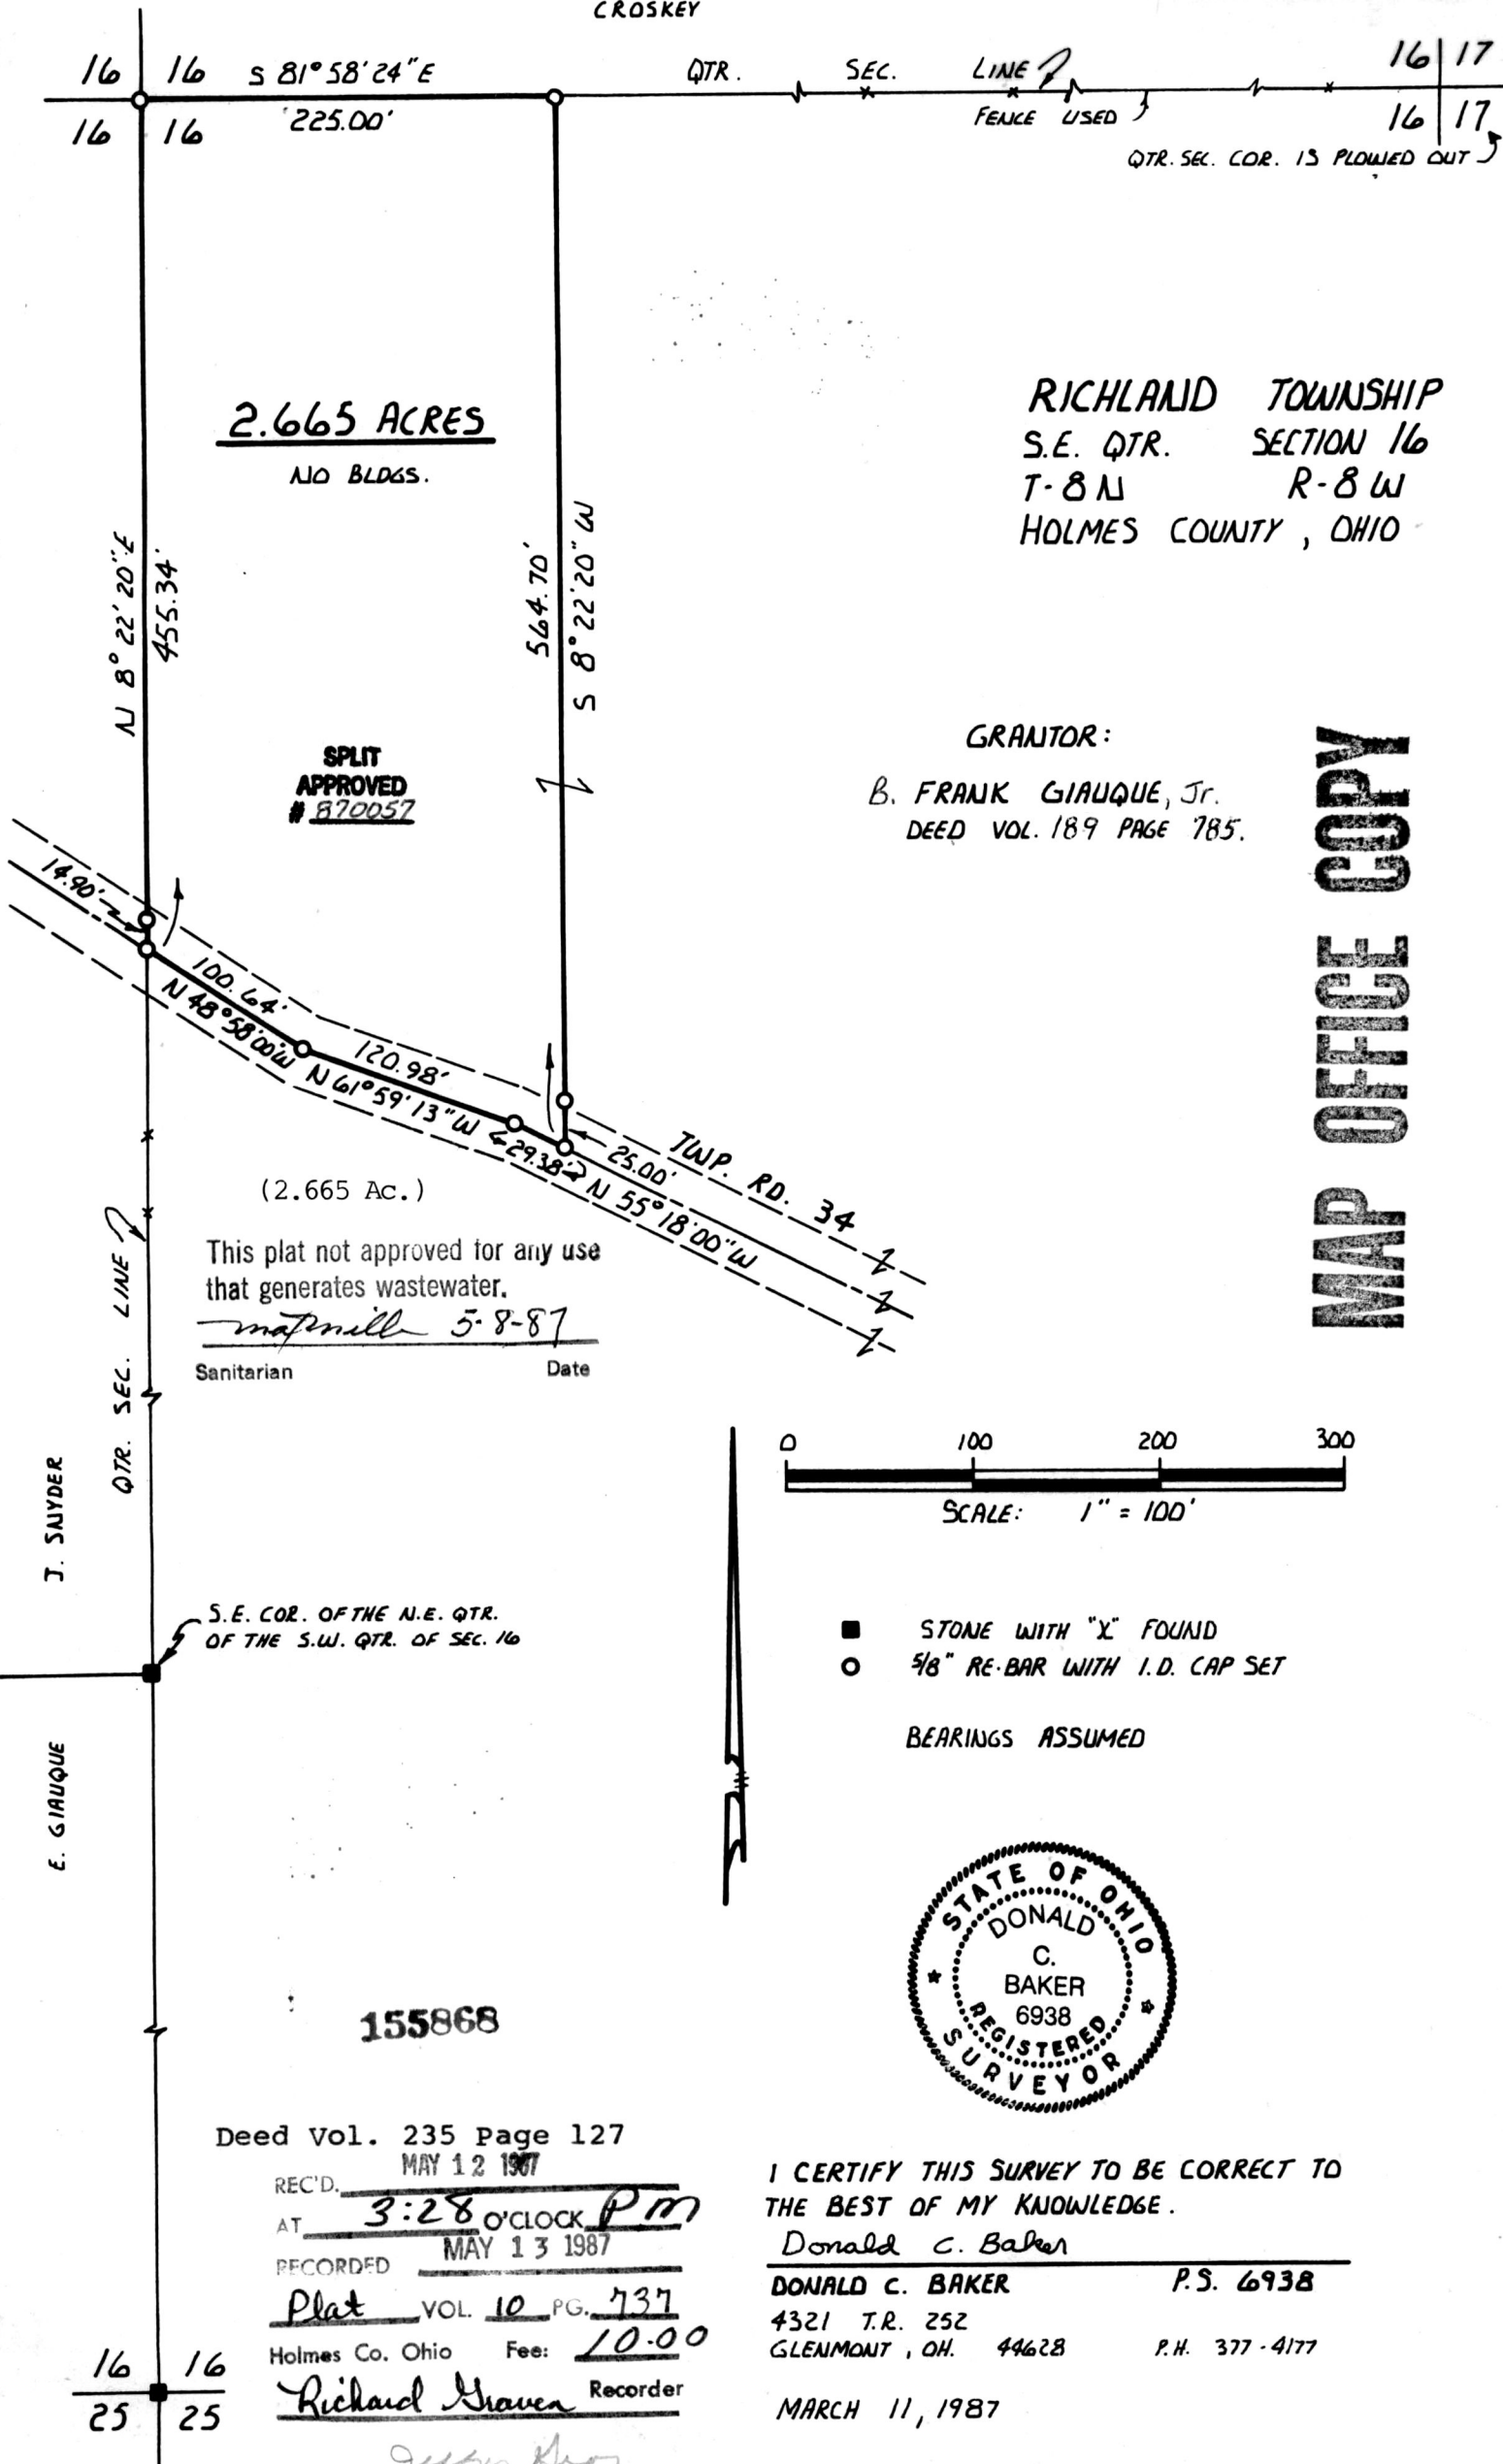

2.665 ACRES

NO BLDGS.

SPLIT APPROVED # 870057

RICHLAND TOWNSHIP
S.E. QTR. SECTION 16
T-8N R-8W
HOLMES COUNTY, OHIO

GRANTOR:


B. FRANK GIAUQUE, Jr.
DEED VOL. 189 PAGE 785.

MAP OFFICE COPY

(2.665 Ac.)

This plat not approved for any use that generates wastewater.

matmill 5-8-87
Sanitarian Date

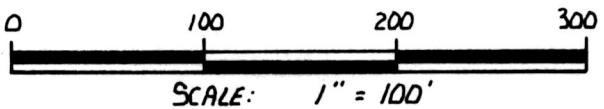

- STONE WITH "X" FOUND
- 5/8" RE-BAR WITH I.D. CAP SET

BEARINGS ASSUMED



155868

Deed Vol. 235 Page 127

REC'D. MAY 12 1987
AT 3:28 O'CLOCK PM
RECORDED MAY 13 1987

Plat VOL. 10 PG. 737
Holmes Co. Ohio Fee: 10.00
Richard Haver Recorder

I CERTIFY THIS SURVEY TO BE CORRECT TO THE BEST OF MY KNOWLEDGE.
Donald C. Baker
DONALD C. BAKER P.S. 6938
4321 T.R. 252
GLENMONT, OH. 44628 P.H. 377-4177
MARCH 11, 1987

16 16
25 25

Jeffrey King