

KILLBUCK TOWNSHIP  
 N.E. QTR. & N.W. QTR SEC. 10  
 T-8N R-8W  
 HOLMES COUNTY, OHIO

156792




SCALE: 1" = 60'

- IRON PIN FOUND
- 5/8" RE-BAR WITH I.D. CAP SET

REFERENCES:


PLAT VOL. 3 PAGE 33  
 PLAT VOL. 3 PAGE 41  
 BEARINGS FROM SAME

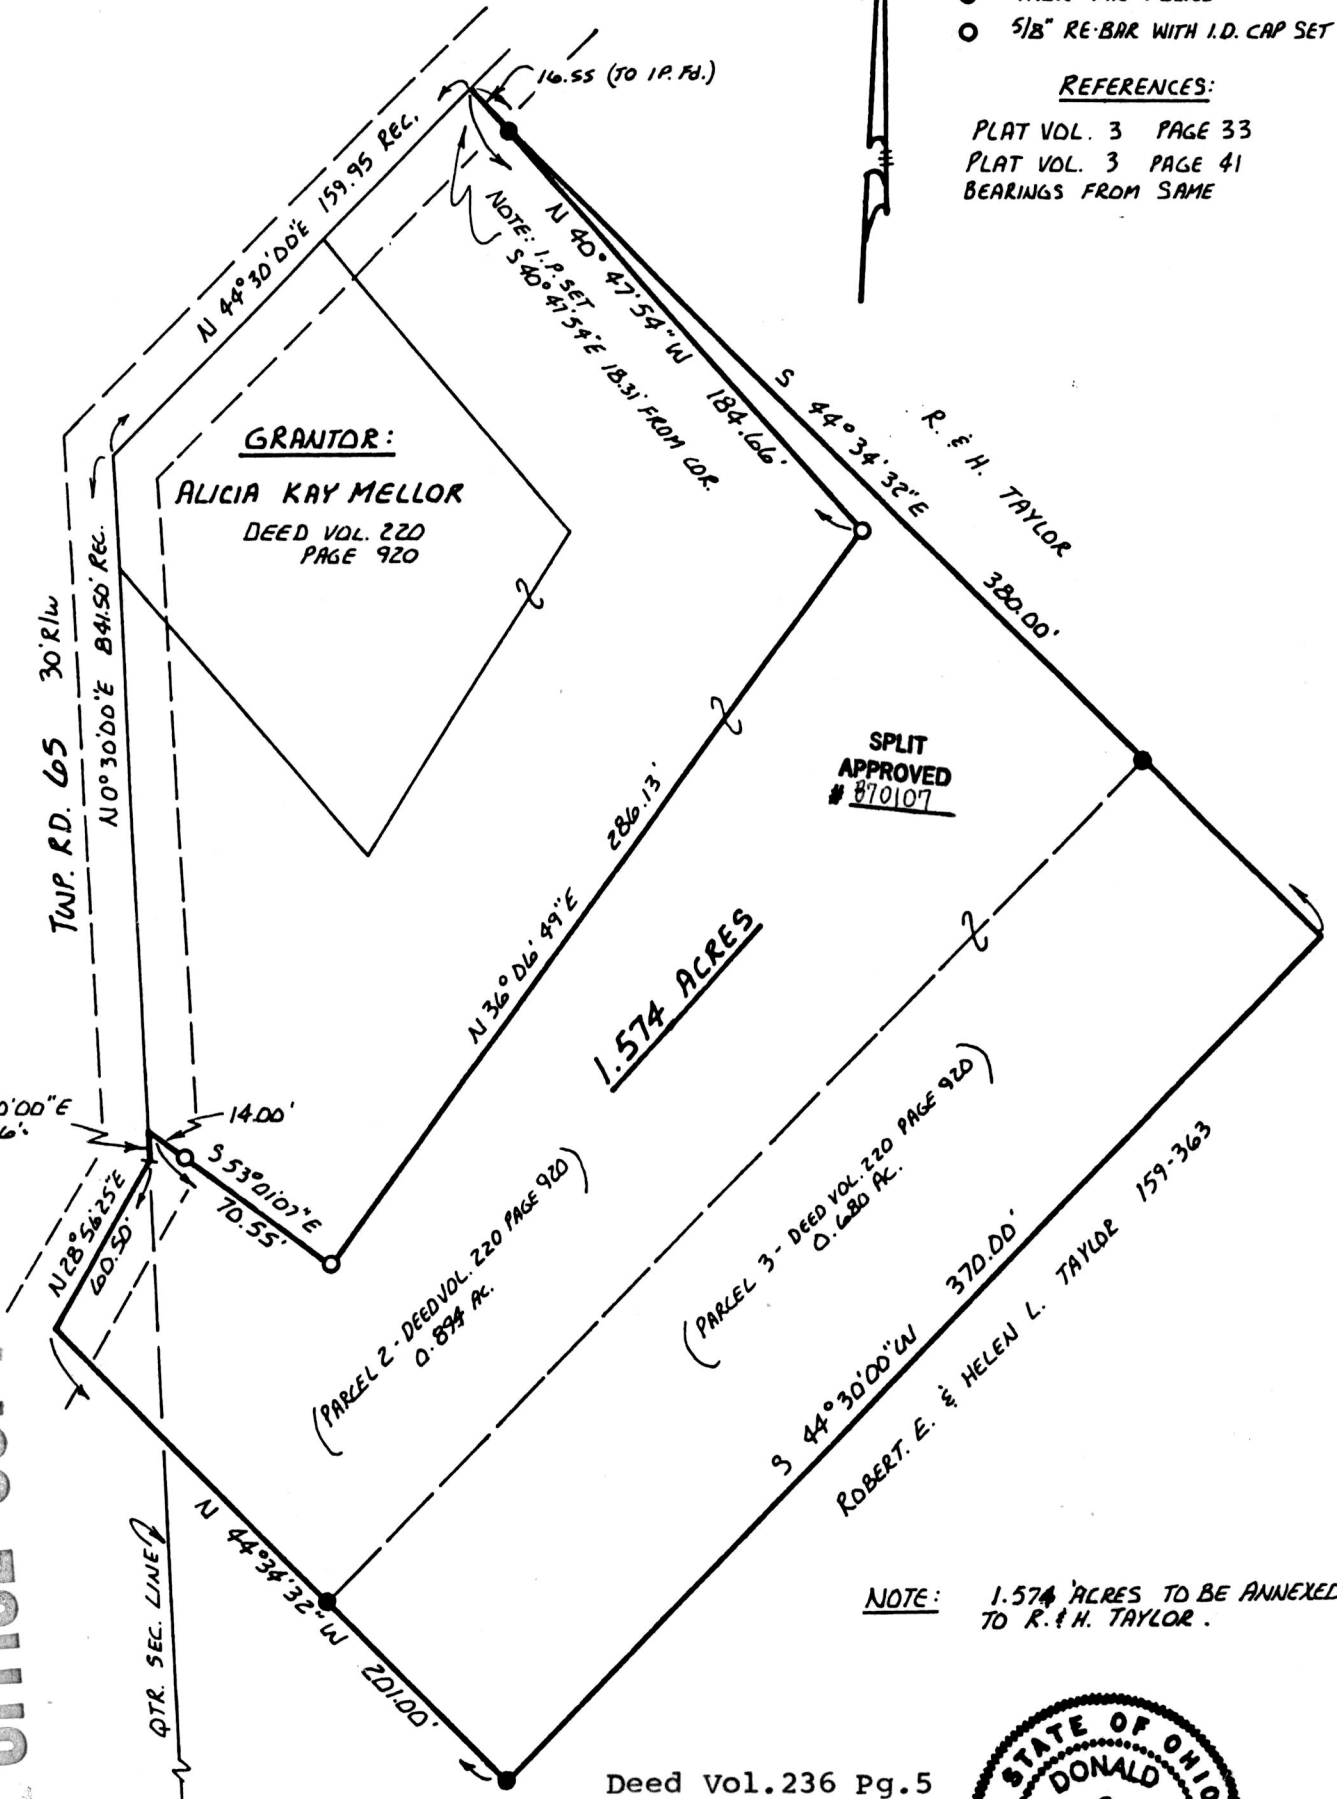

SPLIT APPROVED #870107

1.574 ACRES

NOTE: 1.574 ACRES TO BE ANNEXED TO R. & H. TAYLOR.

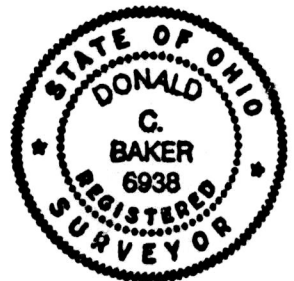

I CERTIFY THIS SURVEY TO BE CORRECT TO THE BEST OF MY KNOWLEDGE.

Donald C. Baker  
 DONALD C. BAKER P.S. 6938  
 4321 T.R. 252  
 GLENMONT, OH.

JULY 10, 1987

JUL 28 1987  
 10/10 Rec'd.  
 10/10 Recorded  
 JUL 28 1987  
 Plat Vol. 10

Deed Vol. 236 Pg. 5  
 156792  
 AT 11:10 O'CLOCK A.M.  
 Holmes Co. Ohio Fee: 5.00  
 Pg. 788 Recorder Richard Green

(1.574 Ac.)  
 This plat not approved for any use that generates wastewater.

Mat Miller 7-23-87  
 Sanitarian Date

OFFICE COPY

VOL 10 PAGE 788