



Marvin Millar

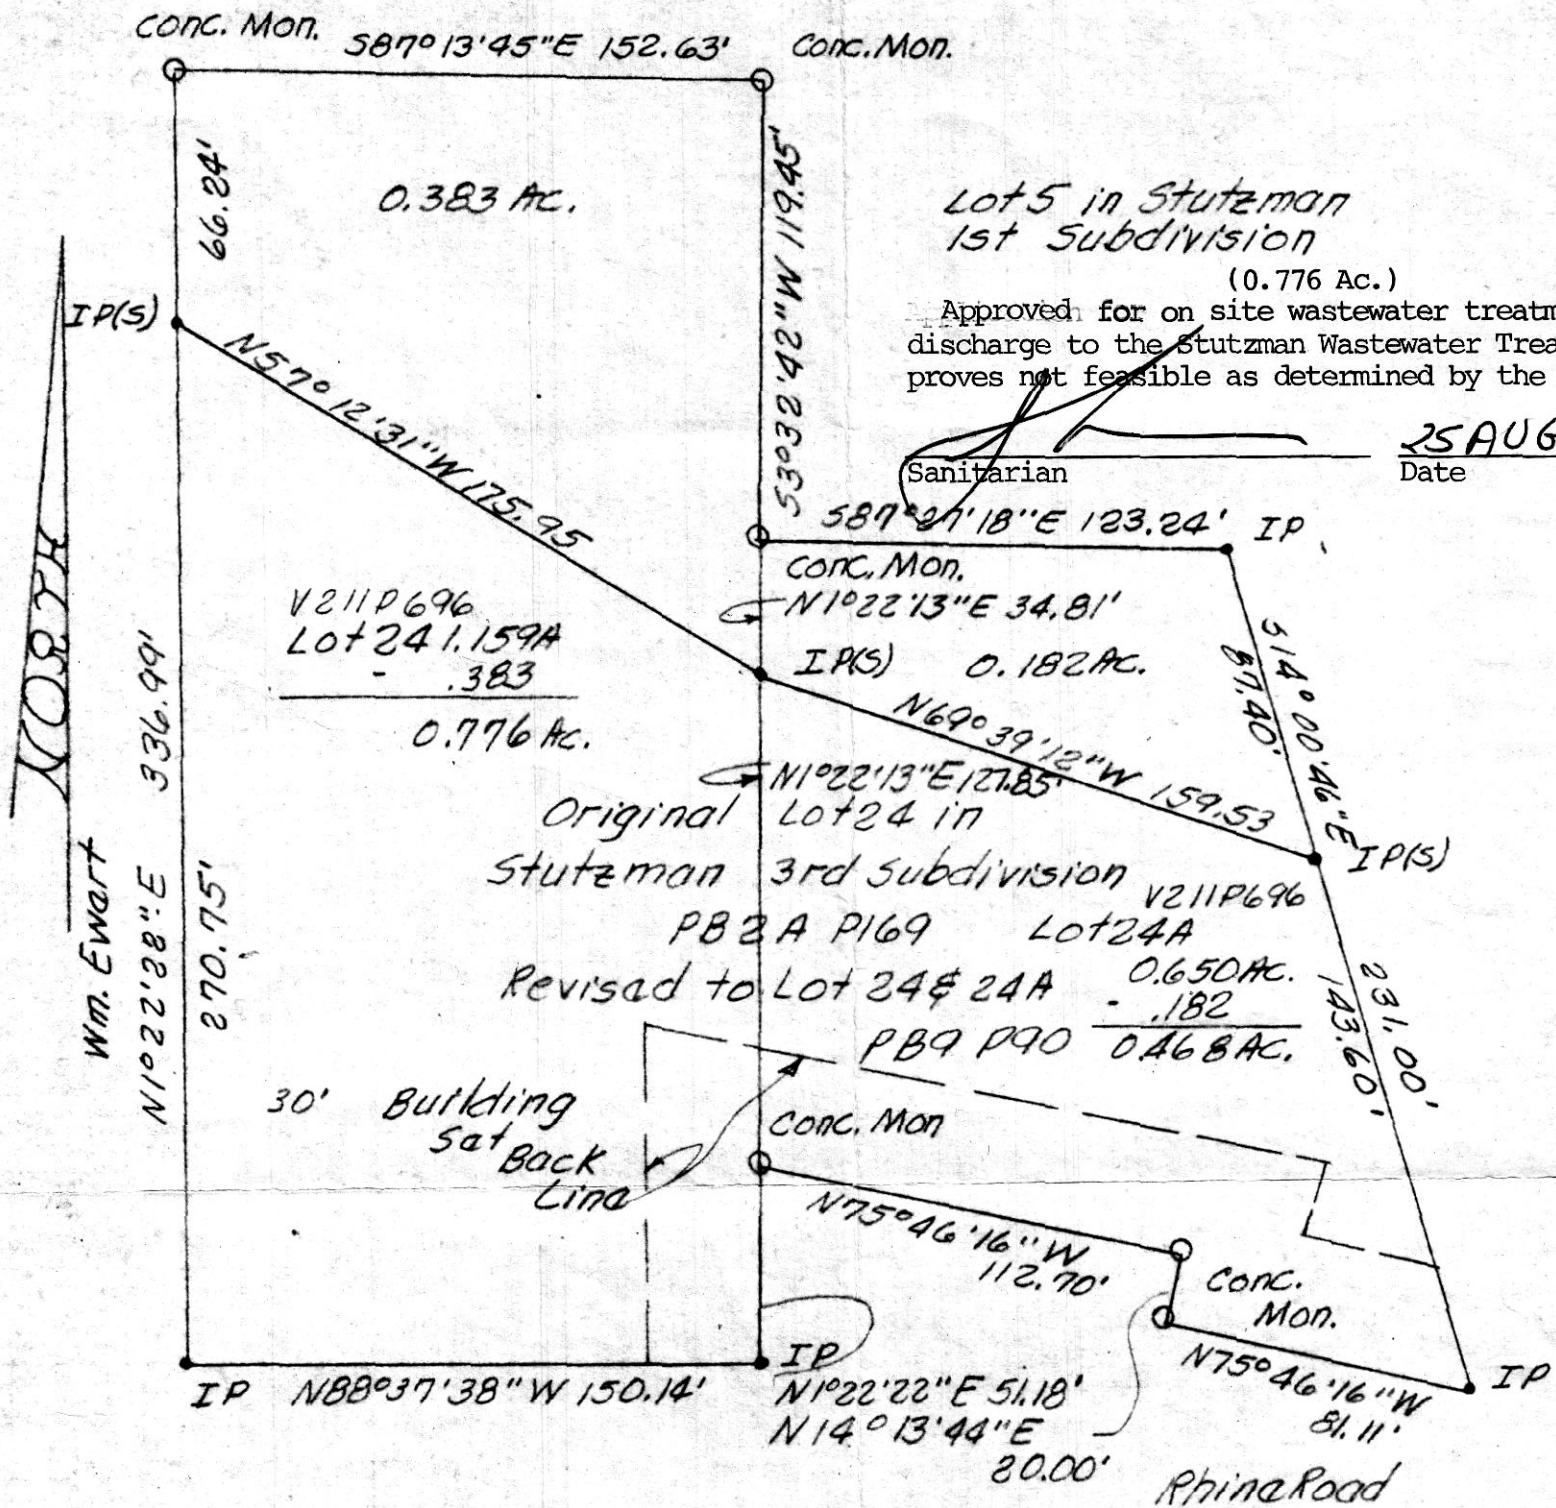

Lot 5 in Stutzman 1st Subdivision (0.776 Ac.)
 Approved for on site wastewater treatment only if discharge to the Stutzman Wastewater Treatment Plant proves not feasible as determined by the Board of Health.
 Sanitarian _____ Date 25 AUG 87

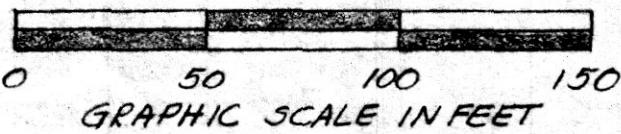


PLAT OF SUBDIVISION OF LOTS 24 & 24A

Known as part of Lot 21, 1st Qtr., T9N, R6W of Berlin Twp., Hol. Co., Ohio. Also known as Lots 24 & 24A (PB9 P90) being the revision of Lot 24 of Stutzman's Third Subdivision (PB2A P169). This plat shall be duly recorded and cross referenced to both above listed plats. These tracts shall carry the same restrictions as indicated on P.B. 2A P169.

Robert L. Kasner P.S. 5193
 157184 P.E. 28820.
 6/30/81

Rec'd. SEP 4 1987 AT 2:26 O'CLOCK PM
 Recorded SEP 8 1987 Holmes Co. Ohio Fee: \$7.70
 Plat Vol. 10 Pg. 814 recorder Richard Haven
 11x14x.05 Diame

Deed Vol. 236 Page 383

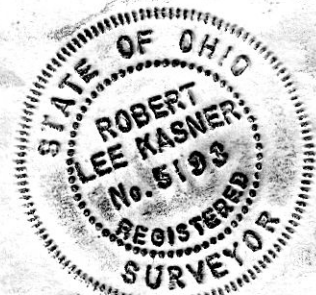

MAP OFFICE COPY