


0 100 200 400

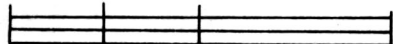

SCALE: 1" = 200'

- IRON PIN FOUND
- ▲ R.R. SPIKE SET
- 5/8" RE-BAR WITH I.D. CAP SET

REFERENCES:

PLAT VOL. 10 PAGE 674
 PLAT VOL. 10 PAGE 267
 BEARINGS ASSUMED

PRAIRIE TOWNSHIP
 S.E. QTR. SECTION 5
 T-13 N R-13 W
 HOLMES COUNTY, OHIO


5 4
 5 4

This 4.045 Ac. plat is approved for transfer only.
 Existing wastewater treatment system unknown.

Paul Miller
 Sanitarian

10-9-87
 Date

MAP OFFICE COPY

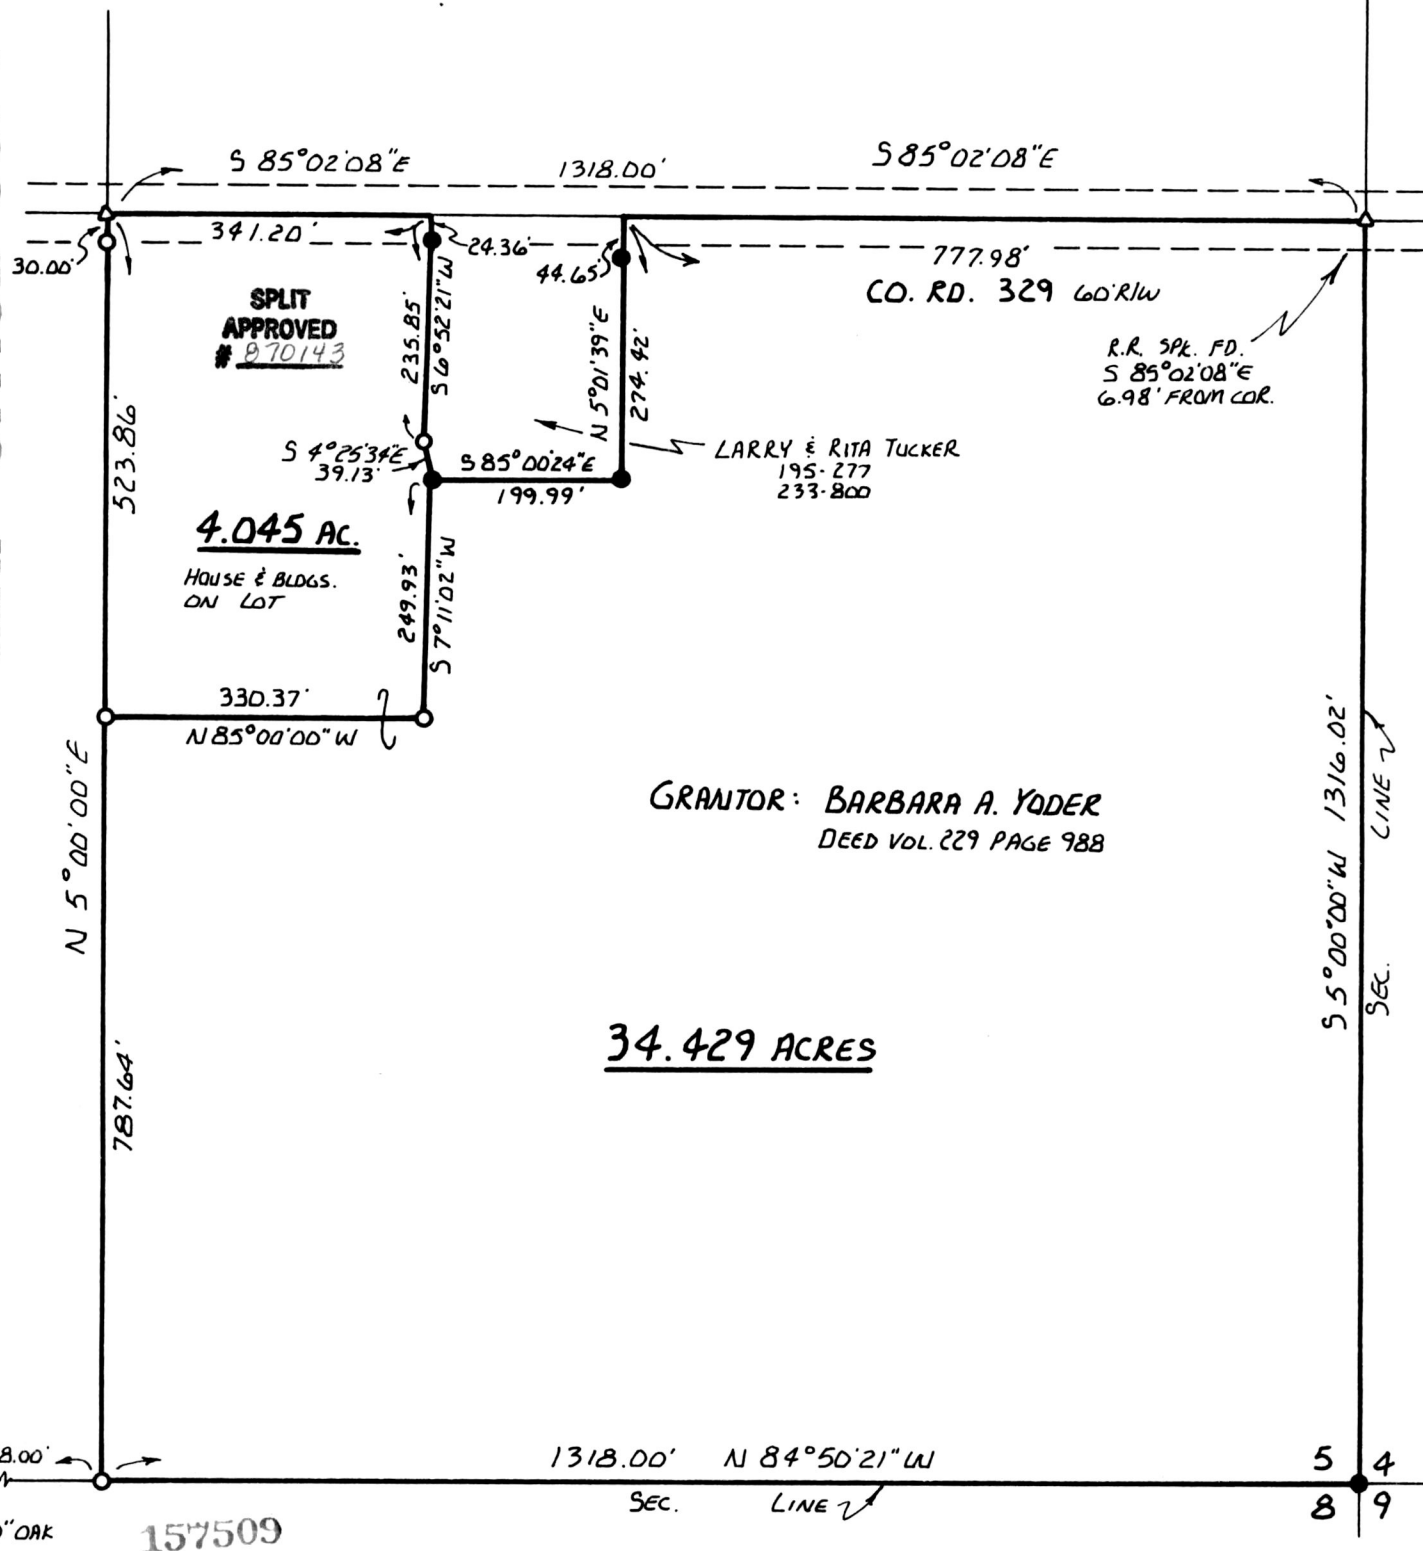


JESSIE WOODRUFF
2/6 - 88

GRANTOR: BARBARA A. YODER
 DEED VOL. 229 PAGE 988

34.429 ACRES

REC'D. OCT 13 1987 Deed Vol. 236 Page 713 & 716

AT 2:25 O'CLOCK PM
 RECORDED OCT 14 1987
 Plat VOL. 10 PG. 832
 Holmes Co. Ohio Fee: 5.00
Richard Yeaven Recorder
Paul Miller

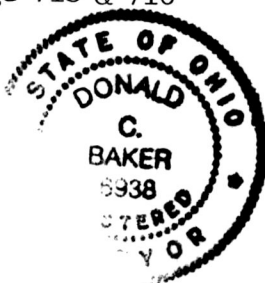

I CERTIFY THIS SURVEY TO BE CORRECT
 TO THE BEST OF MY KNOWLEDGE.

Donald C. Baker
 DONALD C. BAKER P.S. 6938
 4321 T.R. 252
 GLENMONT, OH.
 JULY 25, 1987
 REV. OCT. 7, 1987