



VILLAGE OF WINESBURG
 PART OF D.L. 6 & D.L. 7
 PAINT TOWNSHIP 3RD QTR.
 PART OF LOT 38, T-10N; R-4W
 HOLMES COUNTY, OHIO

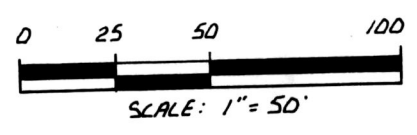

- IRON PIN FOUND
 - △ R.R. SPIKE SET
 - 5/8" RE-BAR WITH I.D. CAP SET
- BEARINGS FROM DEED VOL. 231 PAGE 94

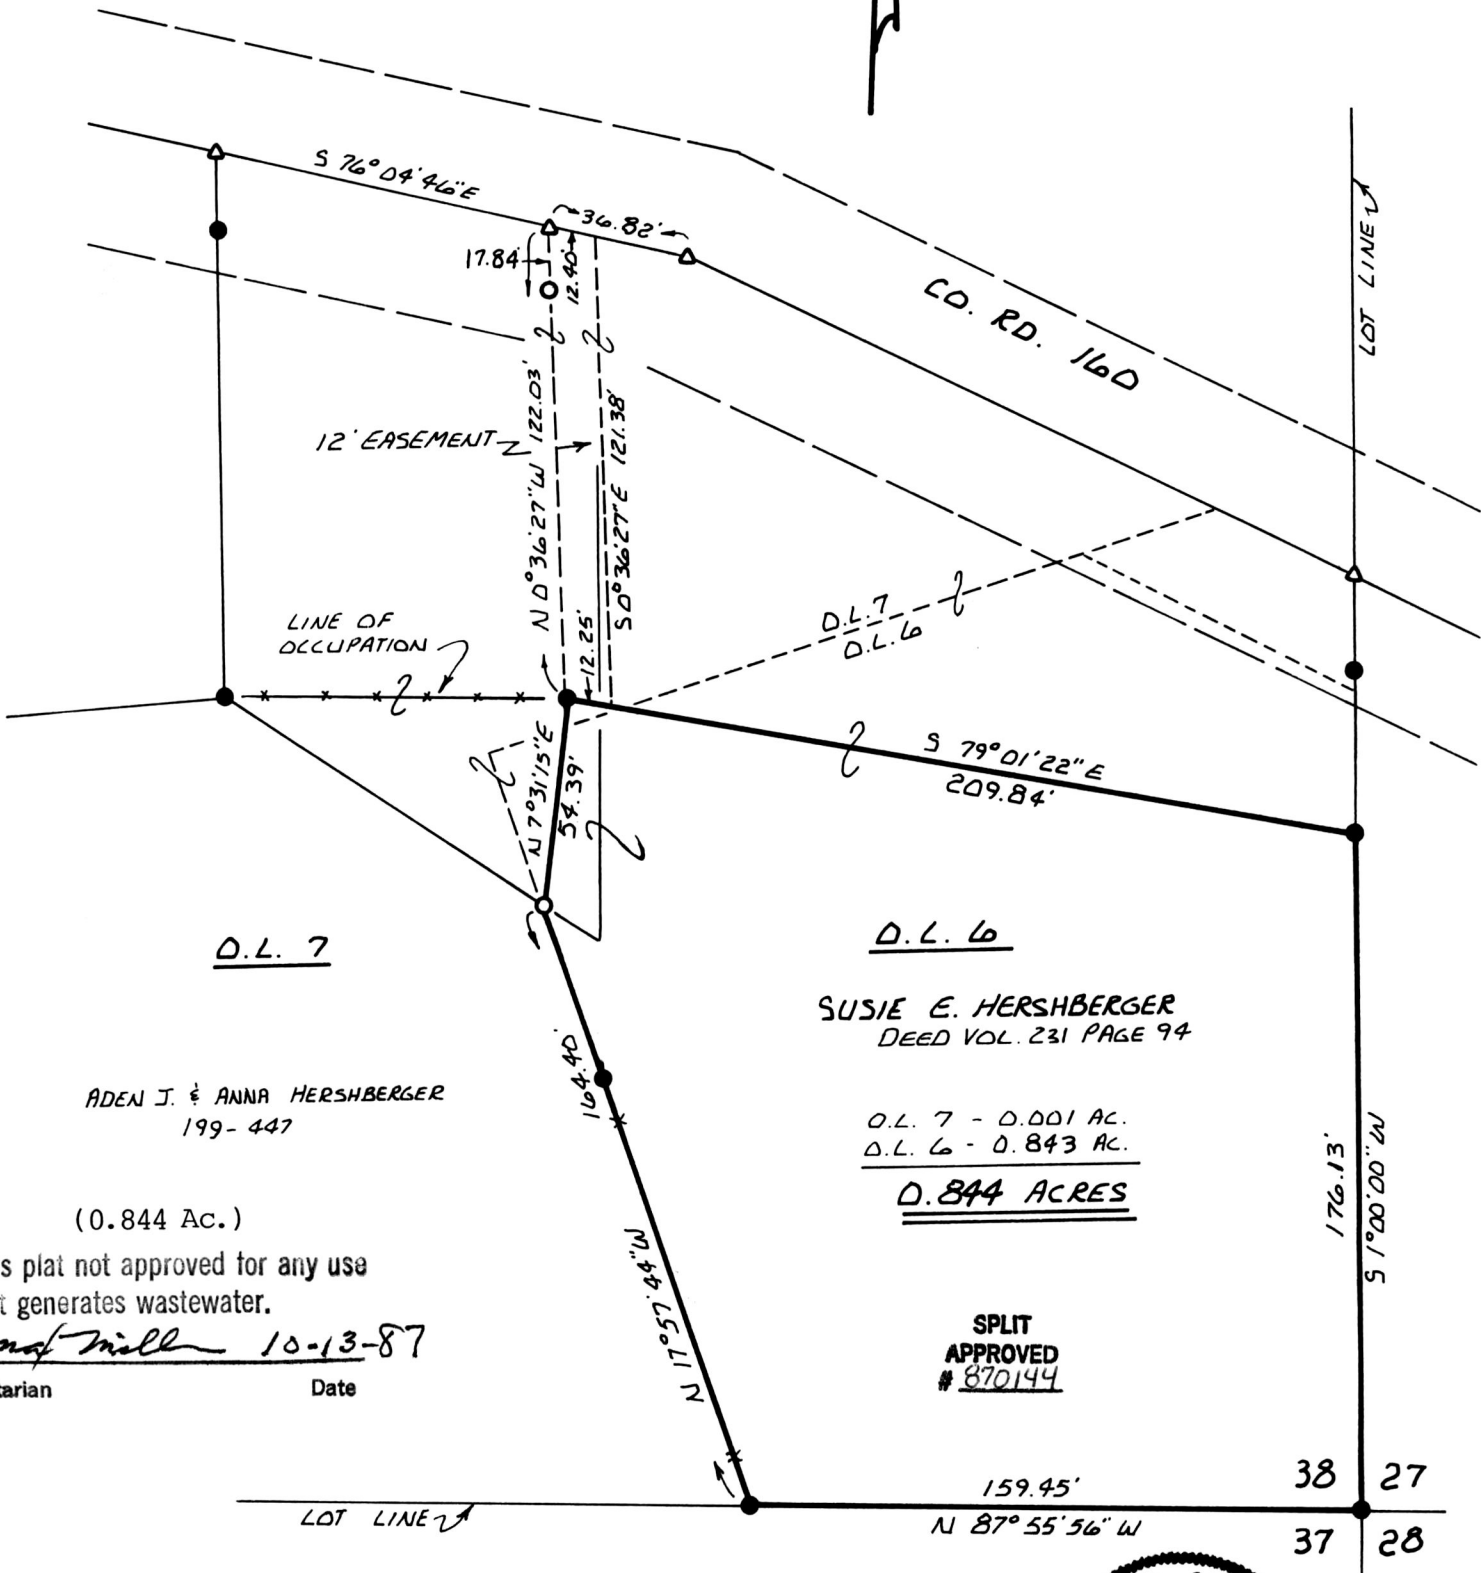

D.L. 7

D.L. 6

ADEN J. & ANNA HERSHBERGER
 199-447

SUSIE E. HERSHBERGER
 DEED VOL. 231 PAGE 94

D.L. 7 - 0.001 AC.
 D.L. 6 - 0.843 AC.

(0.844 Ac.)

0.844 ACRES

This plat not approved for any use
 that generates wastewater.

Mat Mall 10-13-87
 Sanitarian Date


SPLIT
 APPROVED
 # 870144

REFERENCES:

- PLAT VOL. 3-96-B
- PLAT VOL. 8 PAGE 53
- PLAT VOL. 8 PAGE 452

157540

INDEXED

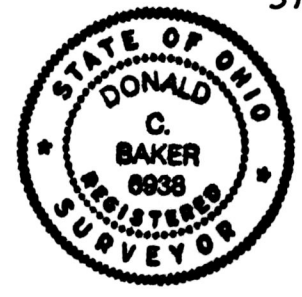

Deed Vol. 236 Page 742

REC'D. OCT 14 1987
 AT 2:39 O'CLOCK PM
 RECORDED OCT 15 1987
 Plat VOL. 10 PG. 834
 Holmes Co. Ohio Fee: 5.00
Richard Gruen Recorder

I CERTIFY THIS SURVEY TO BE CORRECT
 TO THE BEST OF MY KNOWLEDGE.
Donald C Baker
 DONALD C. BAKER P.S. 6938
 4321 T.R. 252
 GLENMONT, OH.

MAP OFFICE COPY