

David and Christina Swank
Vol. 174 Pg. 561

363.50' x 0.872'
N0°04'E 363.50'


David M. Findley
Vol. 221 Pg. 666

(0.0261)

This plat not approved for any use
that generates wastewater.

SPLIT
APPROVED
870161


W. J. Mill 11-16-87
Sanitarian Date

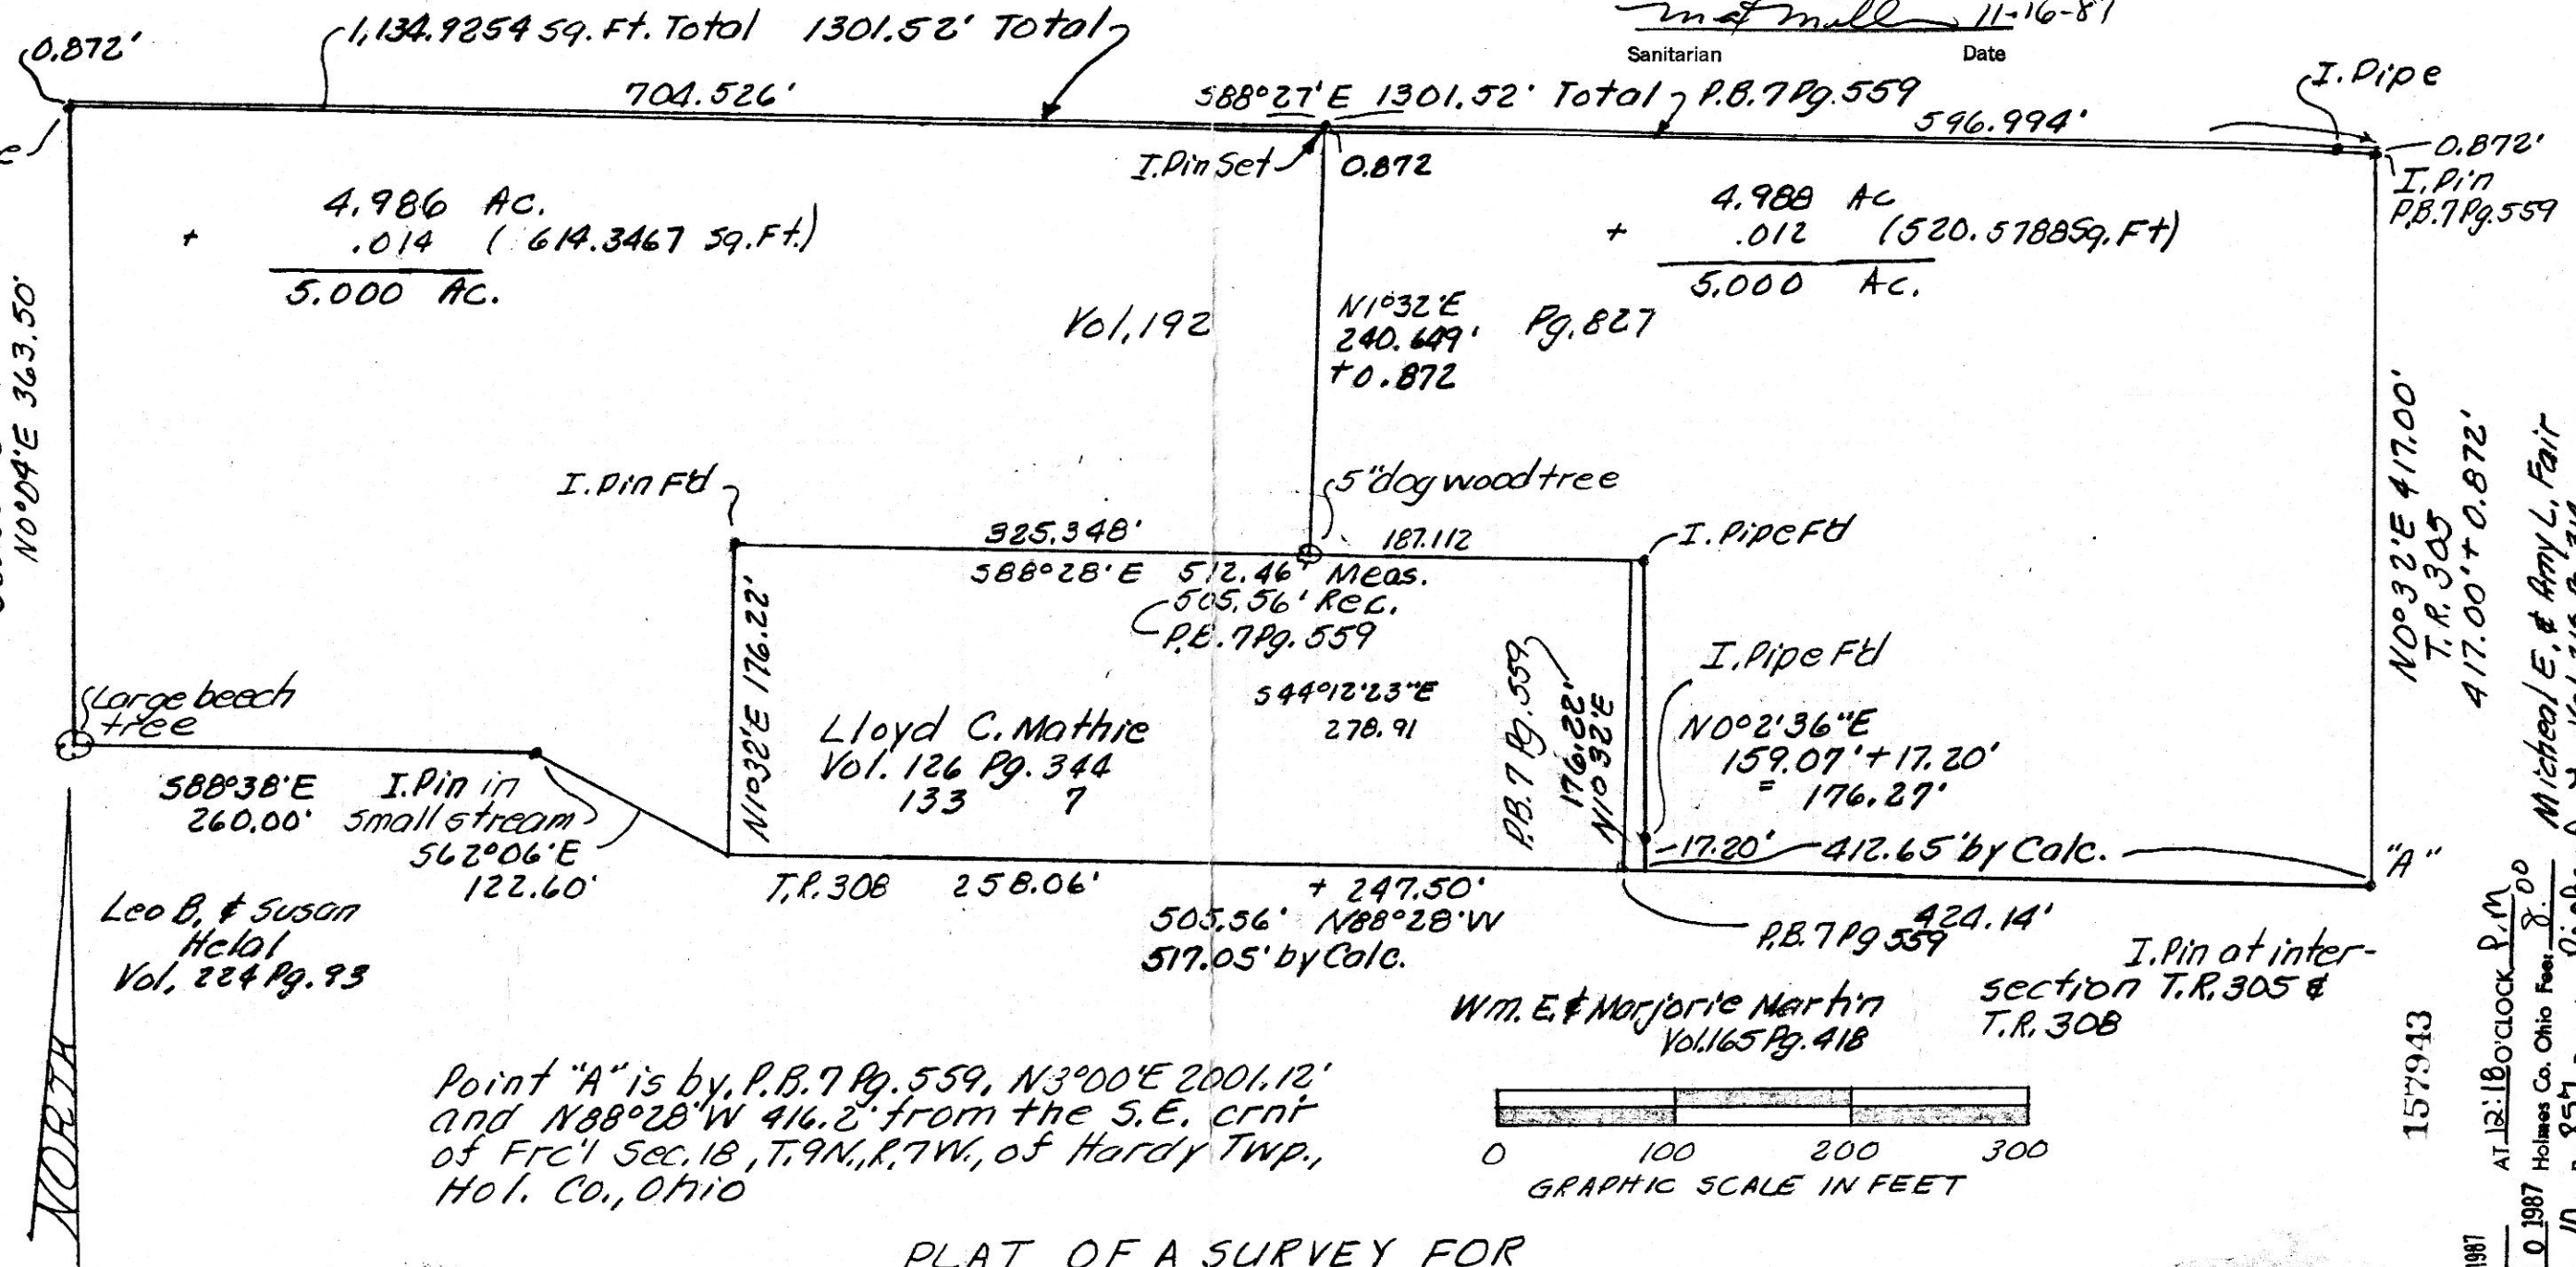

PLAT OF A SURVEY FOR
DAVID FINDLEY
Known as part of Frc'l Sec.
18, T.9N., R.7W., Hardy Twp.,
Hol. Co., Ohio

Robert L. Kasner P.S. 5193
P.E. 28820
10/27/87

MAP OFFICE COPY

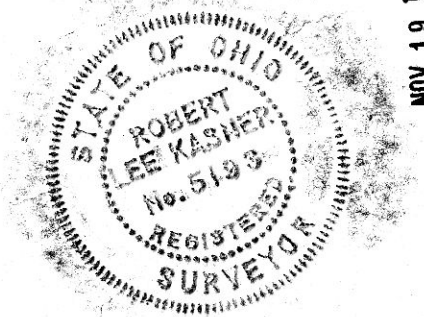

NOV 19 1987

Recorded NOV 20 1987
Holmes Co. Ohio Fee: \$.00

Plat Vol. 10 Pg. 857 Recorder: Richard Dunbar

Deed Vol. 237 Page 172

AT 12:18 O'CLOCK P.M.

157943

Mitchell E. & Amy L. Fair
Vol. 218 Pg. 314

T.R. 305
417.00' x 0.872'

N0°32'E 417.00'

157943