


# PLAT FOR DEDICATION OF 6 FOOT STRIP TO WIDEN ALLEY BETWEEN LOTS 262, 265 AND LOTS 263, 264

VILLAGE OF MILLERSBURG, OHIO  
PART OF IRVIN & ENOS 2ND ADDITION  
PLAT VOL. 1, PAGE 19



- Iron Pin Found
- Iron Pin Set - 5/8" Rebar With Yellow Cap Marked "LONG-6505"

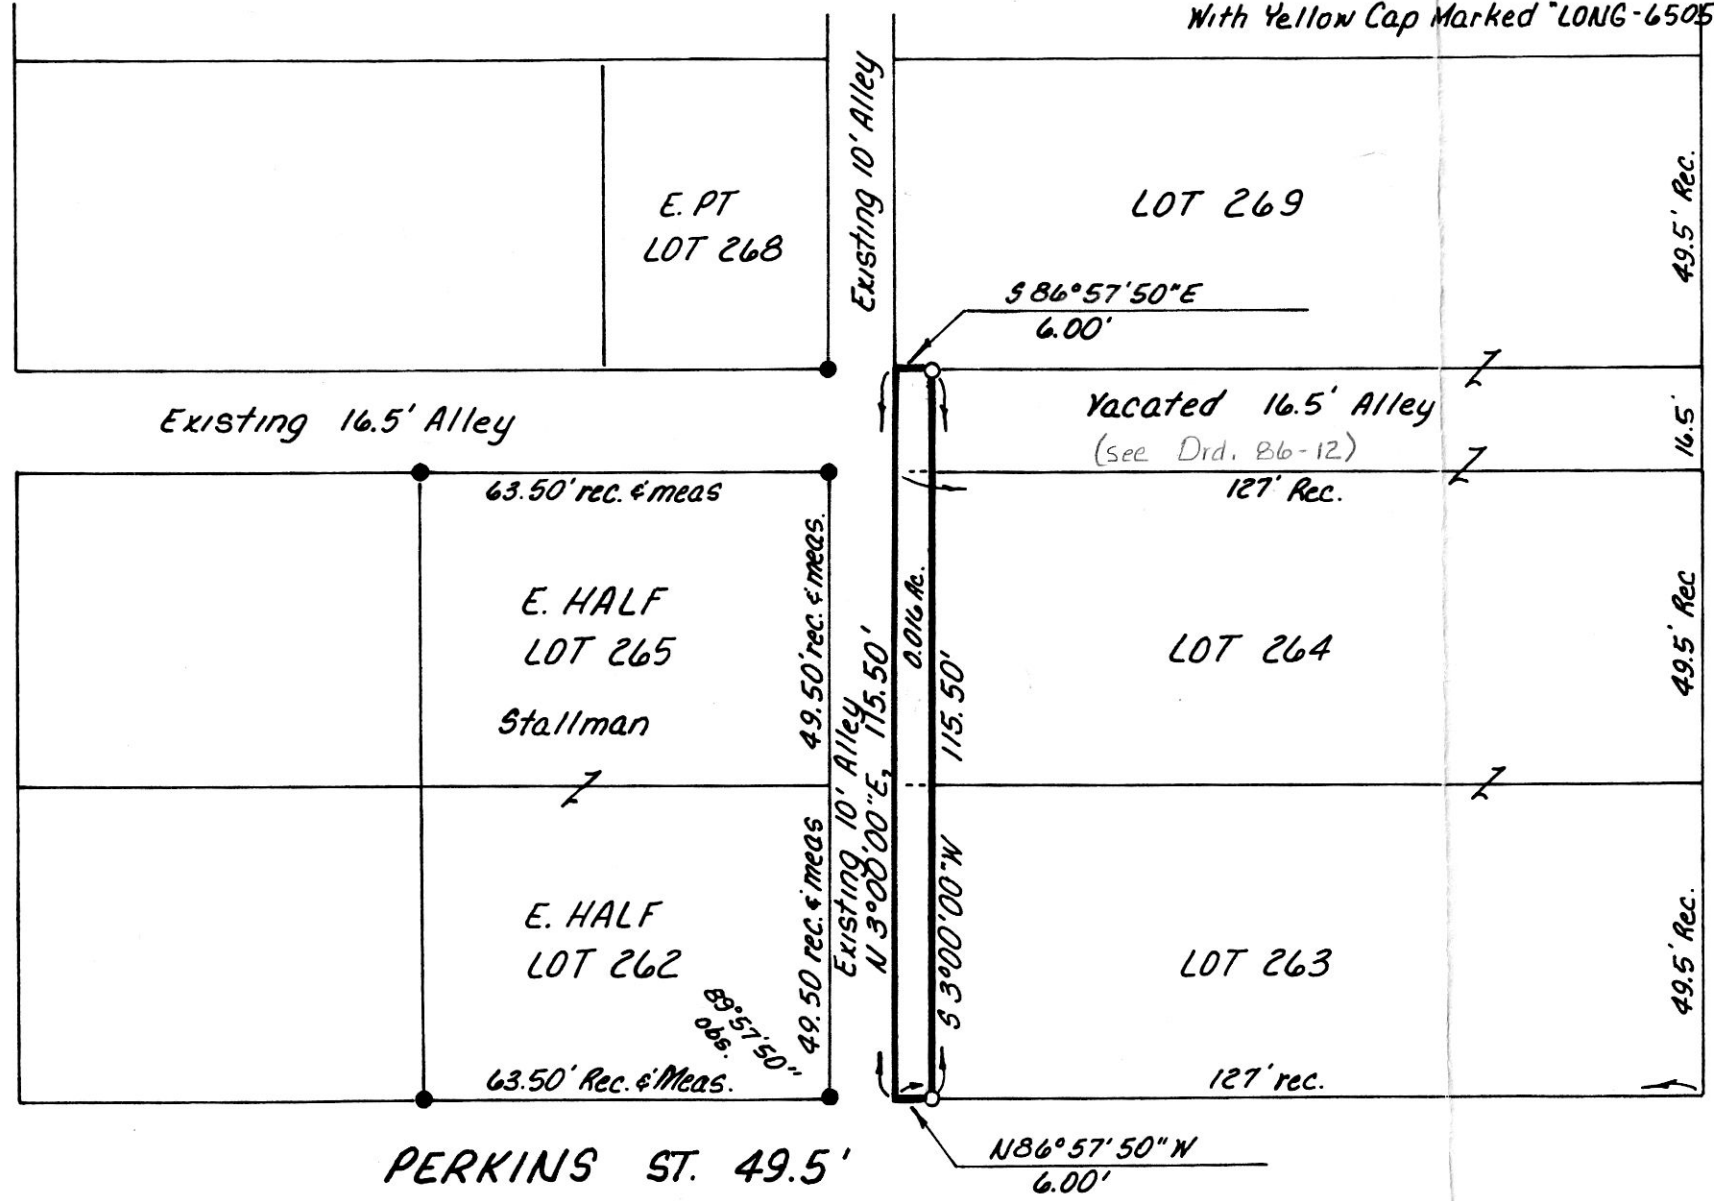

MAP OFFICE COPY  
N. MAD ANTHONY ST.

WASHINGTON ST 49.5'

Know All Men By These Present That We, The Undersigned, Owners Of Lots 263, 264 And The Vacated Alley Between Lot 264 And Lot 269 Do Hereby Acknowledge This Plat To Be Our Free Act And Deed, And Dedicate The 6 Foot Wide Strip Herein Shown To Public Use Forever.

Witness Our Hands This 19<sup>th</sup> Day Of JUNE, 1987

Millersburg Washington Place,  
An Ohio Partnership  
Holmes H.M. Co. [Signature]  
Real Estate [Signature]  
[Signature]

Witnesses:  
Beth A. Jones  
Beth A. Jones  
[Signature]

State Of Ohio SS  
County Of Holmes

Before Me, A Notary Public In Said County, Personally Appeared The Partners Of Millersburg Washington Place Who Acknowledged That They Did Sign The Foregoing Instrument And That The Same Is Their Free Act And Deed. In Testimony Whereof, I Hereby Set My Hand And Seal This 19<sup>th</sup> Day Of JUNE, 1987

[Signature]  
Notary Public  
My Commission Expires September 3, 1988



Approved This 15 Day Of September, 1987  
Village Of Millersburg [Signature]  
William D. Marks, Administrator

Received For Transfer This 3<sup>rd</sup> Day Of March, 1988  
By The Holmes Co. Tax Map Office. [Signature]

Received For Transfer This 3 Day Of March, 1988  
By The Holmes Co. Auditor's Office. [Signature]  
159014

Received For Recording This 3<sup>rd</sup> Day Of March, 1988  
By The Holmes Co. Recorder's Office Richard Graven, Recorder  
Recorded: MAR 4 1988 Day of March, 1988

Recorded In Plat Book 10, Page 914  
Fee: \$9.35 Deed Vol. 238 Pages 279 & 316

Also see Plat 2 Pages 207 & 208 for Condominium

Bearings Are Assumed

Current Owner: Millersburg Washington Place, An Ohio Partnership.

I Certify This Plat To Be Correct To The Best Of My Knowledge

William H. Long February 25, 1987  
William H. Long, R.S. 6505  
13301 T.R. 503  
Big Prairie, Ohio 44611



VOL 10 PAGE 914