



MONROE TOWNSHIP 4TH QTR.
LOT 1 T-9N R-8W
HOLMES COUNTY, OHIO

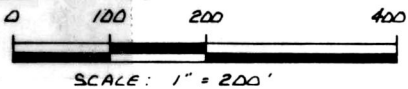

- IRON PIN FOUND
- 5/8" REBAR WITH I.D. CAP SET
I.D. CAP MARKED "BAKER 6938"

REFERENCES:

DEED VOL. 237 PAGE 101
PLAT VOL. B PAGE 733
BEARINGS FROM SAME

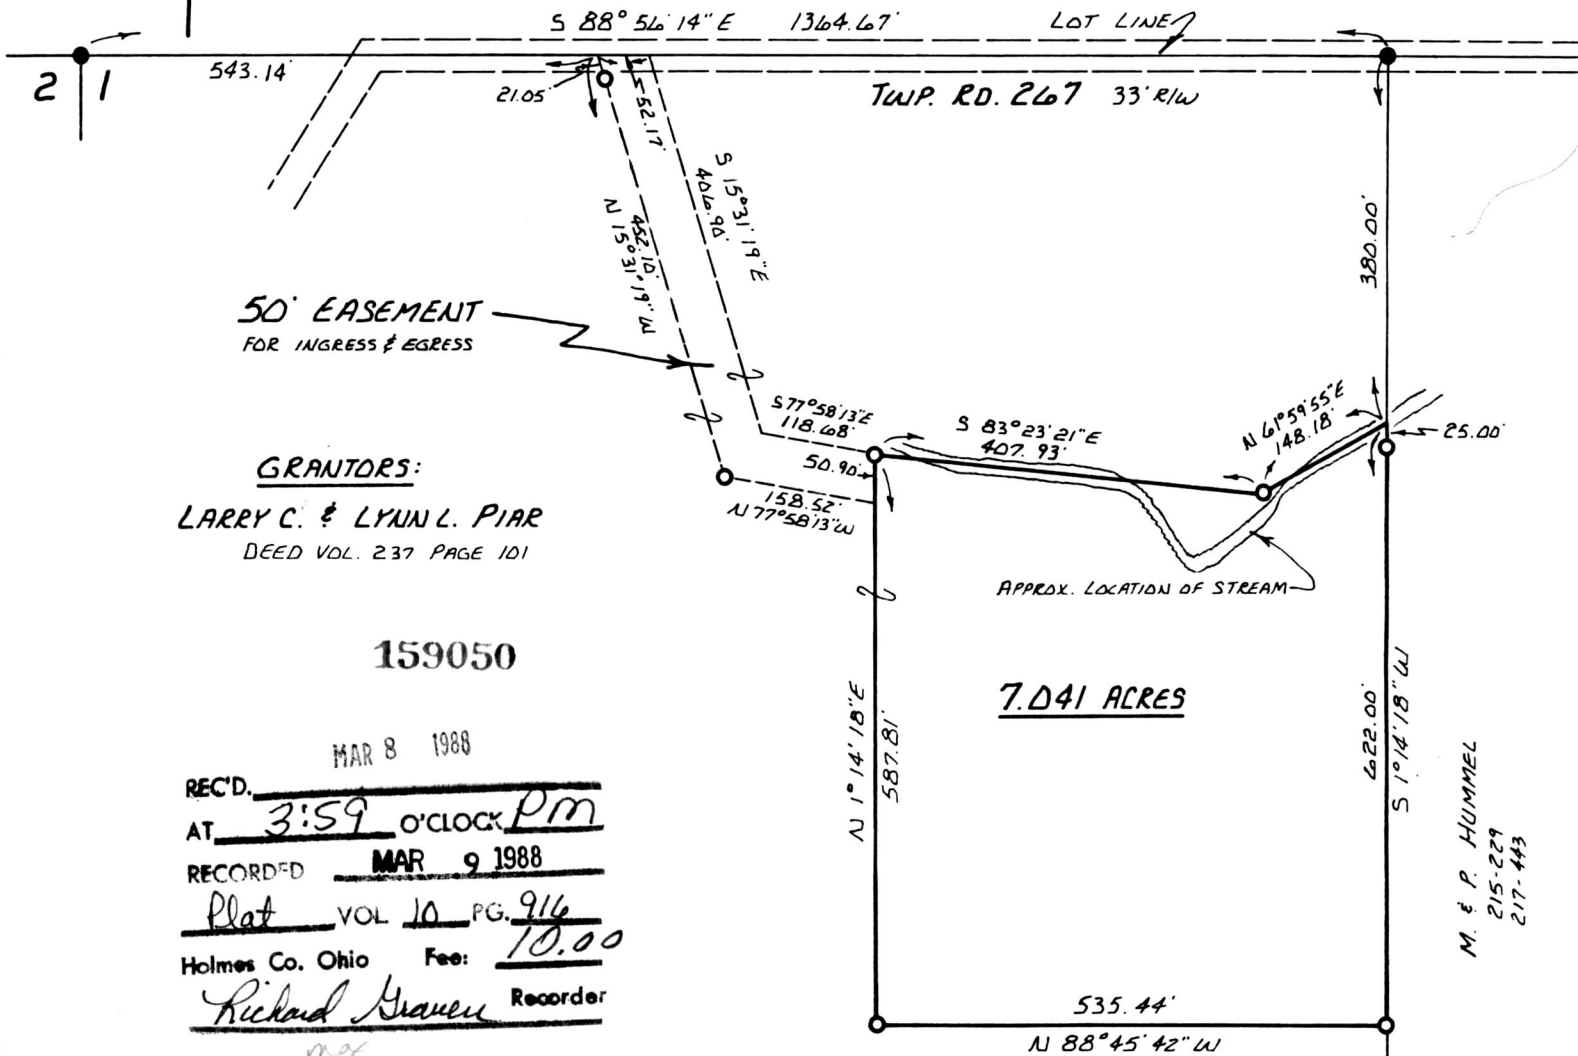

50' EASEMENT
FOR INGRESS & EGRESS

GRANTORS:
LARRY C. & LYNN L. PIAR
DEED VOL. 237 PAGE 101

159050

7.041 ACRES

REC'D. MAR 8 1988
 AT 3:59 o'clock PM
 RECORDED MAR 9 1988
 Plat 10 VOL 10 PG. 916
 Holmes Co. Ohio Fee: 10.00
Richard Weaver Recorder

M. & P. HUMMEL
215-229
217-443

Deed Vol. 238 Pg 357
I CERTIFY THIS SURVEY TO BE CORRECT
TO THE BEST OF MY KNOWLEDGE.

Donald C. Baker
DONALD C. BAKER P.S. 6938
4321 TR252
GLENMONT, OH.

FEB 16, 1988



MAP OFFICE COPY