


MECHANIC TOWNSHIP
N.E. QTR. SECTION 1
T-8N R-6W
HOLMES COUNTY, OHIO

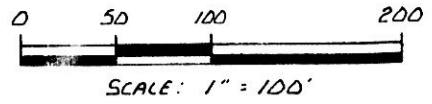

- STONE WITH "X" FOUND
- IRON PIN FOUND
- 3/8" REBAR WITH I.D. CAP SET
I.D. CAP MARKED "BAKER 6938"

MAP OFFICE COPY

K. HOSTETLER
2-28-122

EXISTING 50' R/W EASEMENT

4.2874 ACRE PARCEL

3.000 ACRES

JONAS D.J. & SUSAN MILLER
DEED VOL 161 PAGE 393

4.092 ACRES

SPLIT
APPROVED
880083

REFERENCES:

PLAT VOL. 6 PAGE 14 (BEARINGS FROM SAME)
PLAT VOL. 5 PAGE 167
(SURVEY BY R. KASNER (11-5-85)
NORTH OF THE ABOVE 3.000 AC. PARCEL)
VARIOUS DEEDS AS SHOWN

(4.092 Ac.)

This plat not approved for any use
that generates wastewater.

Sanitarian _____ Date _____



I CERTIFY THIS SURVEY TO BE CORRECT
TO THE BEST OF MY KNOWLEDGE.

Donald C Baker
DONALD C. BAKER P.S. 6938
4321 T.R. 252
GLENMONT, OH.
MARCH 29, 1988

160135

REC'D. JUN 15 1988
AT 12:03 O'CLOCK P.M.
RECORDED June 16, 1988
Plat VOL 12 PG. 14
Holmes Co. Ohio Fee 9.35
Richard Graves Recorder



Deed Vol. 239 Page 400

MECHANIC TWP.
CLARK TWP.

SEC. LINE
N 0°15'33"W 944.01'

TWP. RD. 154 60' R/W
N 0°37'35"E 93.03'
S 12°35'58"W 168.00'
N 21°00'09"W 201.98'
N 5°41'21"W 118.87'
S 0°15'33"E 180.00'
S 89°04'34"E 400.62'
S 89°04'34"W 525.72'
N 78°47'31"E 797.18'
N 39°14'51"W 170.00'
N 41°11'07"W 221.15'
N 37°06'28"E 31.45'
S 32°11'50"E 202.43'
N 42°12'01"E 212.97'
N 50°45'48"E 18.28'
N 0°15'33"E 944.01'
630.87'