

WALNUT CREEK TOWNSHIP
HOLMES COUNTY, OHIO
LOTS 16 & 17 1st. QTR., T-9N, R-5W




- Stone Found
- Iron Pin Found
- Iron Pin Set 5/8" Rebar With Yellow Cap Marked "LONG-6505"

Reference Plat Vol 10, Pg 112



Bearings Based On Plat Vol. 10, Pg 112

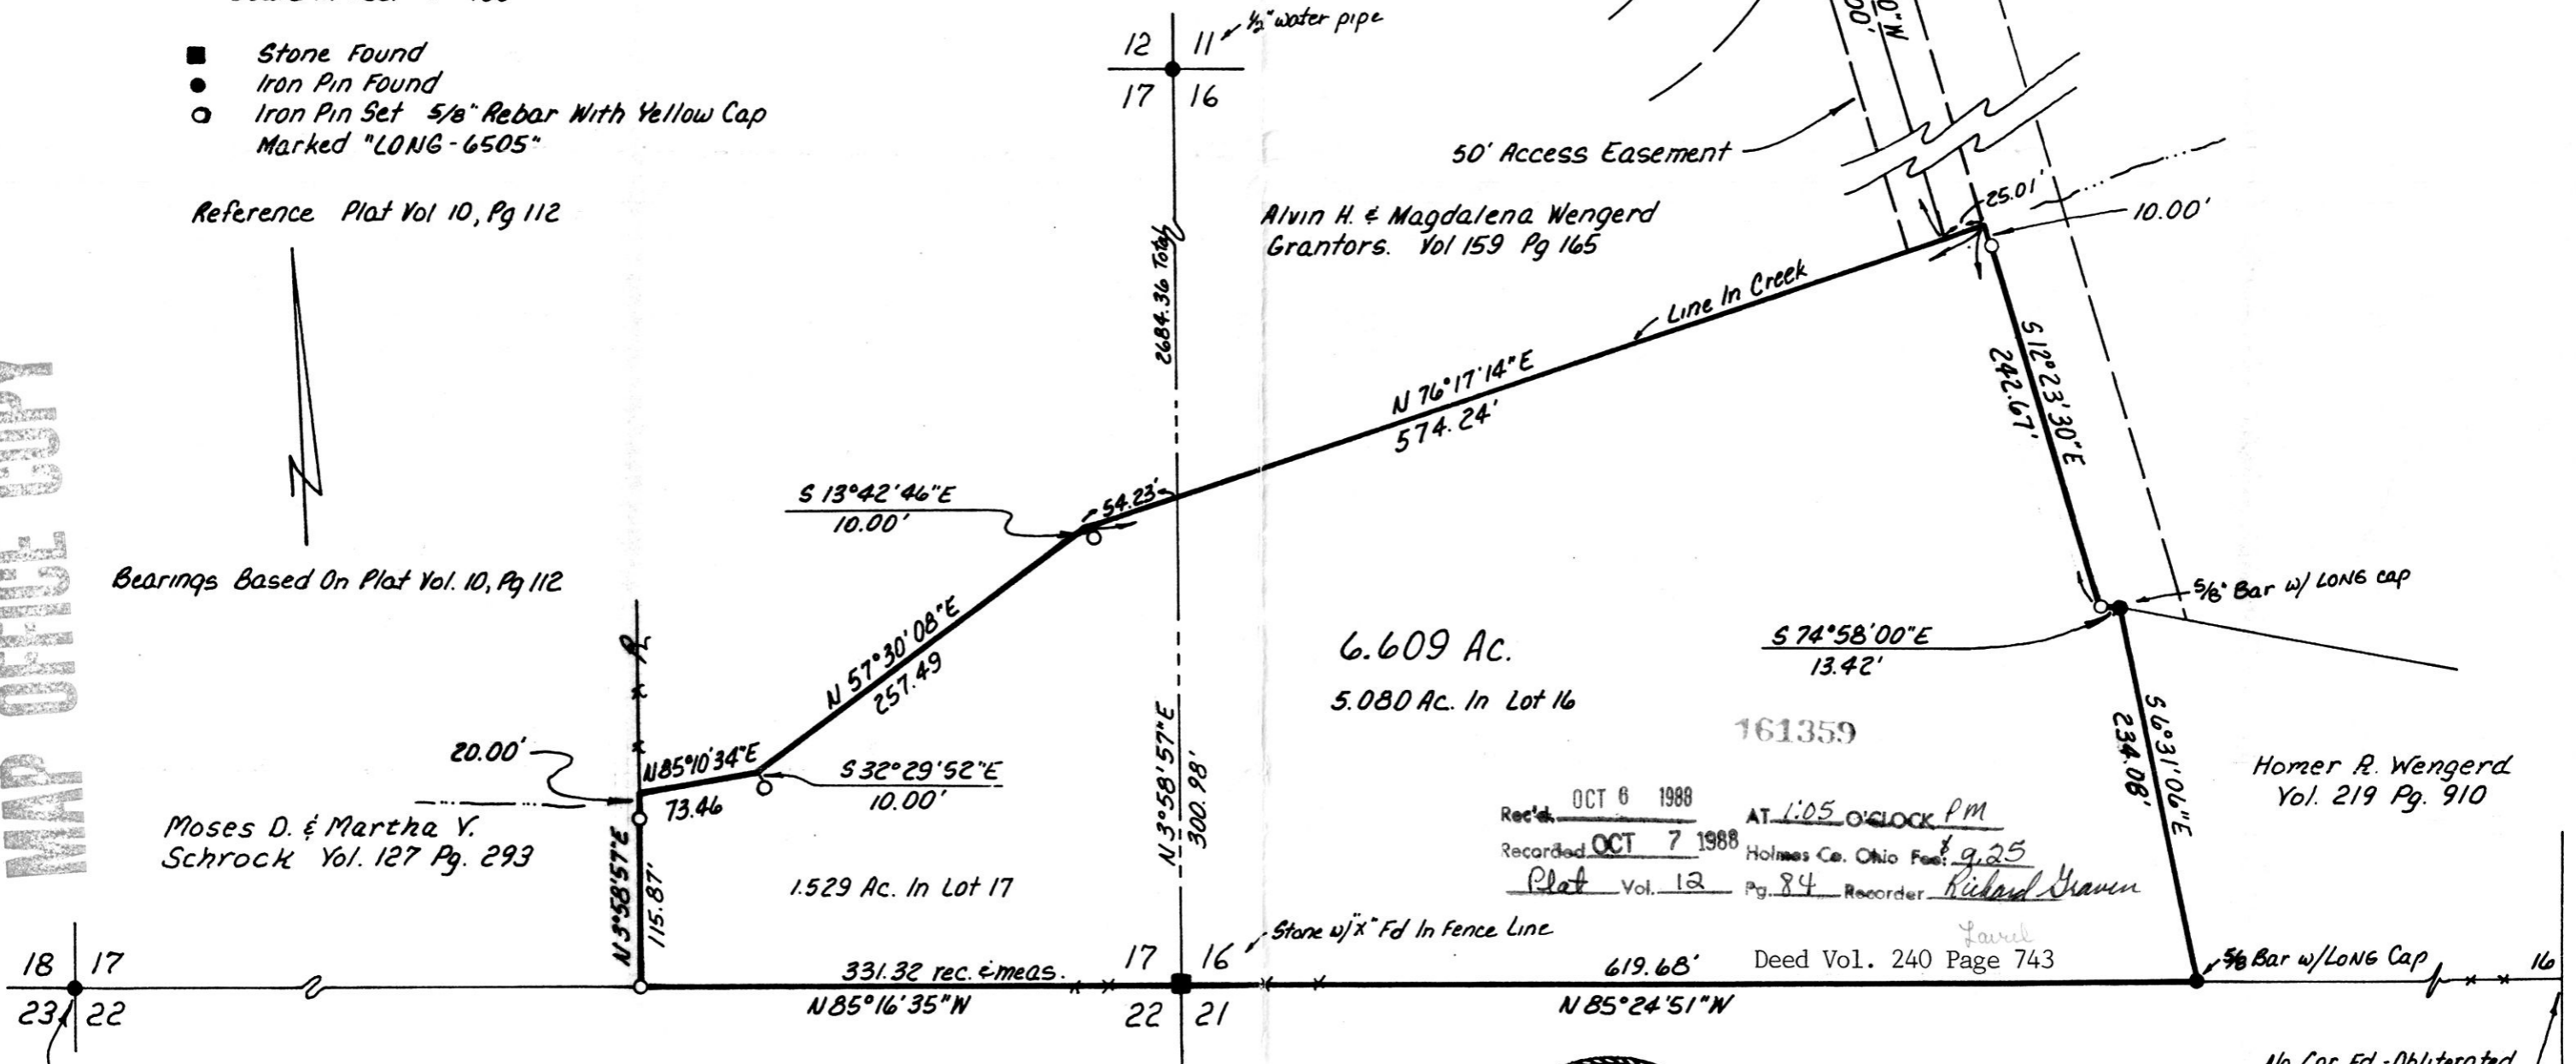

6.609 Ac.
5.080 Ac. In Lot 16

161359

Rec'd. OCT 6 1988 AT 1:05 O'CLOCK PM
 Recorded OCT 7 1988 Holmes Co. Ohio Fee: \$9.25
 Plat Vol. 12 Pg. 84 Recorder: Richard Brown

Deed Vol. 240 Page 743

Homer R. Wengerd
Vol. 219 Pg. 910

No Cor. Fd. - Obliterated
By Power Line. Old Fence
Row Fd & Used For Line.

I Certify This Plat To Be Correct To The Best
Of My Knowledge

William H. Long Aug 3, 1987
 William H. Long P.S. 6505
 13301 T.R. 503
 Big Prairie, Ohio 44611



MAP OFFICE COPY

VOL 12 PAGE 84