

BERLIN TOWNSHIP 4<sup>TH</sup> QTR.  
 LOT 5 T-9N; R-6 W  
 HOLMES COUNTY, OHIO

0 50 100 200  
 SCALE: 1" = 100'  
 ● IRON PIN FOUND  
 ○ 5/8" REBAR WITH I.D. CAP SET  
 I.D. CAP MARKED "BAKER 6938"  
 REFERENCES:  
 PLAT VOL. 4 PAGE 147  
 BEARINGS FROM PLAT VOL. 8  
 PAGE 455  
 VARIOUS DEEDS AS SHOWN

VOL 12 MAP 126

SURVEYED FOR: JACOB COBLENTZ

MOSES J. & NIVA COBLENTZ

REF. I.P. FD.  
 S 86° 43' 00" E  
 15.00' FROM CORNER

CALVARY MISSIONS, INC.  
 211-809


GRANTORS:  
 N 87° 46' 43" W 21.73  
 JACOB J. & MARTHA COBLENTZ  
 DEED VOL. 179 PAGE 155  
 DEED VOL. 206 PAGE 543

1.604 ACRES

SPLIT APPROVED  
 # 880305

MOSES J. & NIVA COBLENTZ  
 195-032  
 167-181  
 164-181

1622284

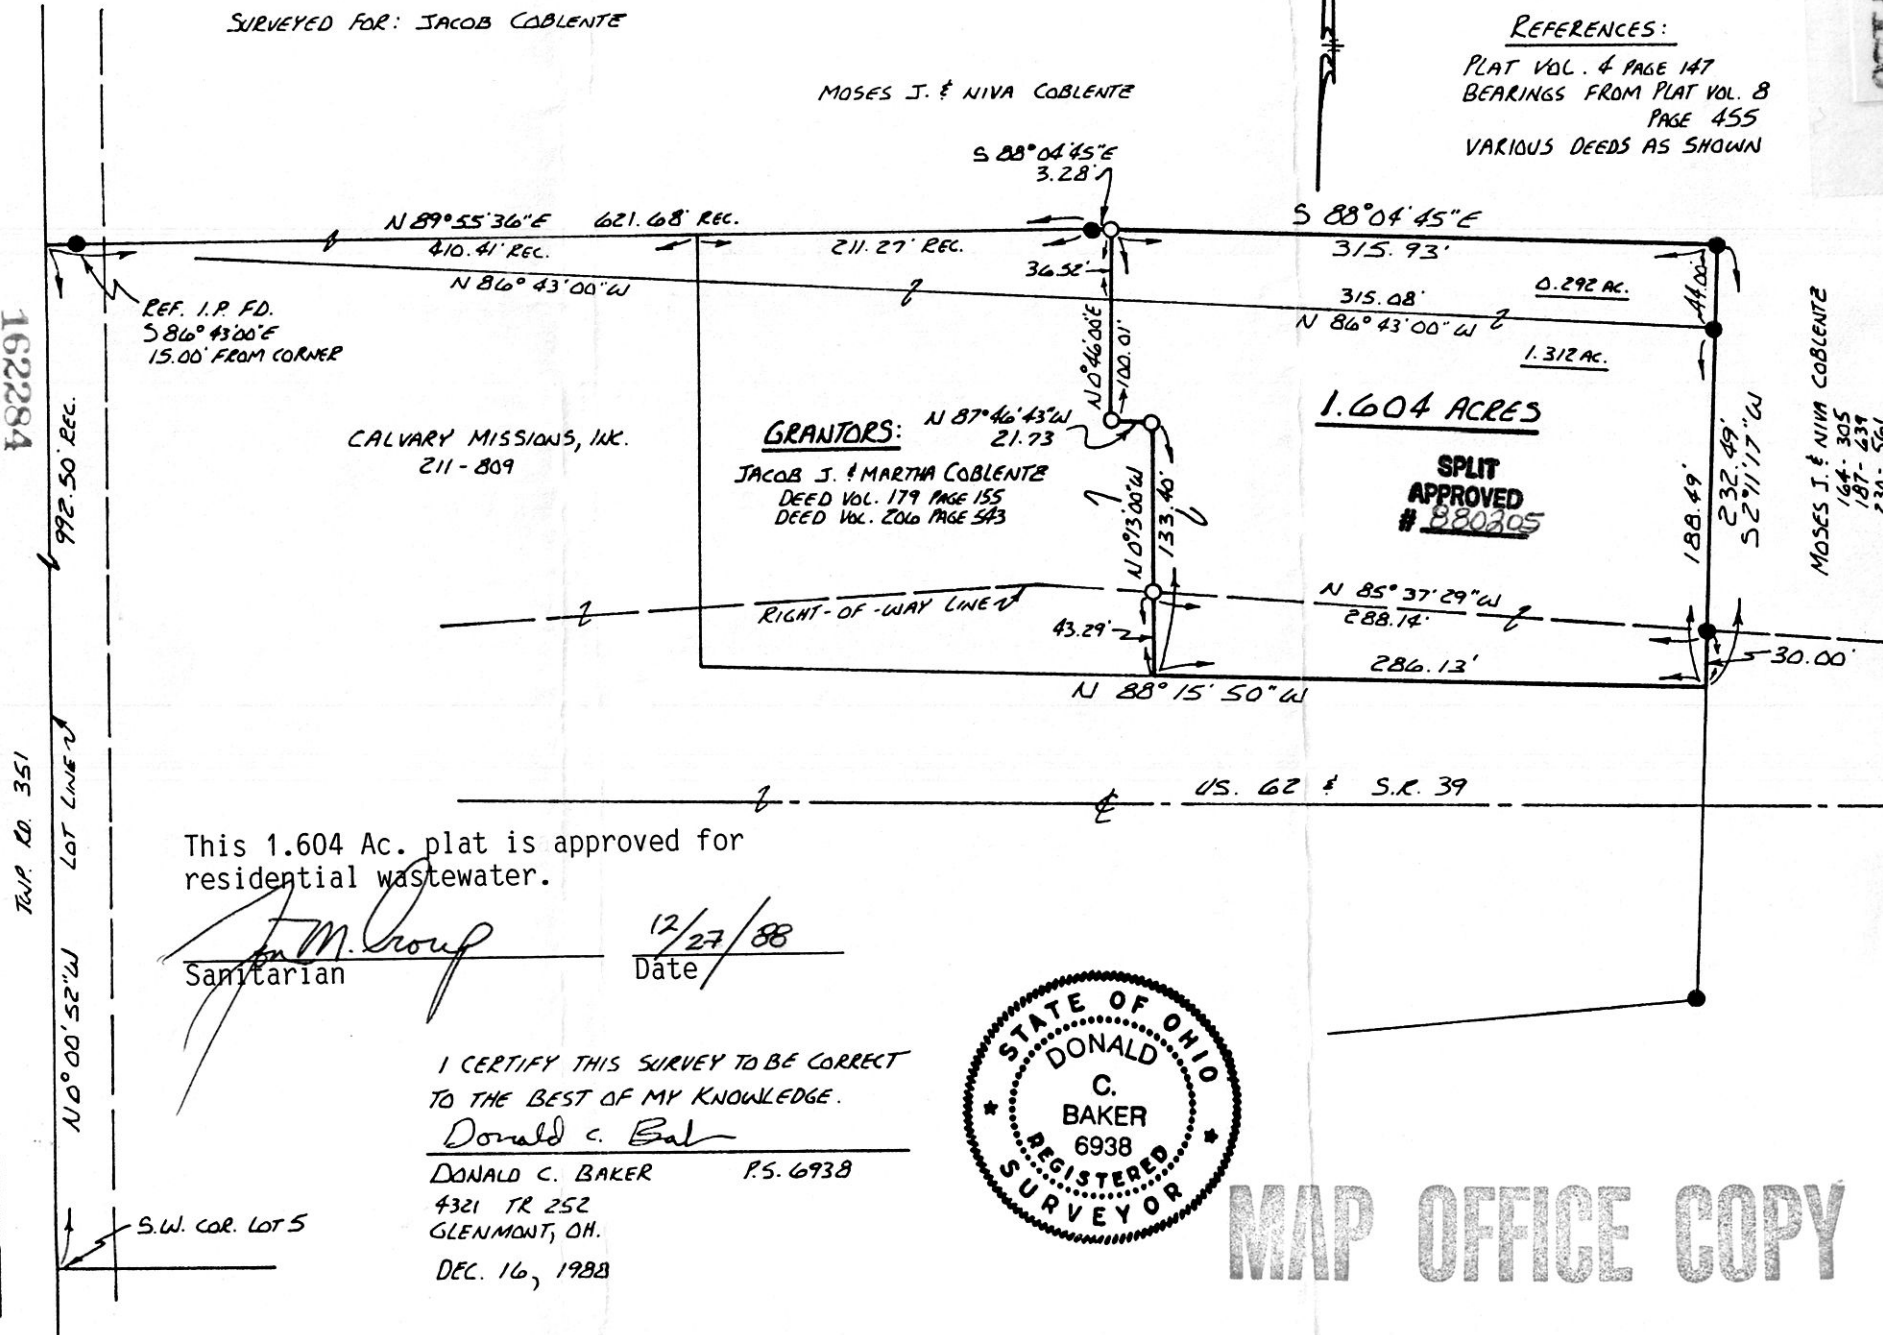

This 1.604 Ac. plat is approved for residential wastewater.

Sanitarian

Date

I CERTIFY THIS SURVEY TO BE CORRECT  
 TO THE BEST OF MY KNOWLEDGE.

Donald C. Baker

DONALD C. BAKER P.S. 6938  
 4321 TR 252  
 GLENMONT, OH.  
 DEC. 16, 1988



MAP OFFICE COPY

Rec'd. DEC 20 1988 AT 4:00 O'CLOCK P.M.  
 Recorded DEC 30 1988  
 Holmes Co. Ohio Fees: 5.00  
 Deed Vol. 241 Page 762  
 Richard Strawn

1622284

REC. 05 266  
 992.50 REC.  
 153 02 012  
 153 02 012  
 153 02 012  
 153 02 012

S.W. COR. LOT 5