


RICHLAND TOWNSHIP  
N.W. QTR. SECTION 1  
T-8N R-9W  
VILLAGE OF GLENMONT  
HOLMES COUNTY, OHIO

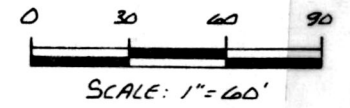

- IRON PIN FOUND
- ▲ NAIL FOUND
- △ P.K. NAIL SET
- 5/8" RE BAR WITH I.D. CAP SET  
I.D. CAP MARKED "BAKER 6938"


REFERENCES:  
 PLAT VOL. 1 PAGE 313  
 PLAT VOL. 8 PAGE 457  
 BEARINGS FROM PLAT VOL. 5  
 PAGE 163  
 VARIOUS DEEDS AS SHOWN



I CERTIFY THIS SURVEY TO BE CORRECT  
TO THE BEST OF MY KNOWLEDGE.

Donald C. Baker  
 DONALD C. BAKER P.S. 6938  
 4321 TR 252  
 GLENMONT OH.

JAN 25, 1989

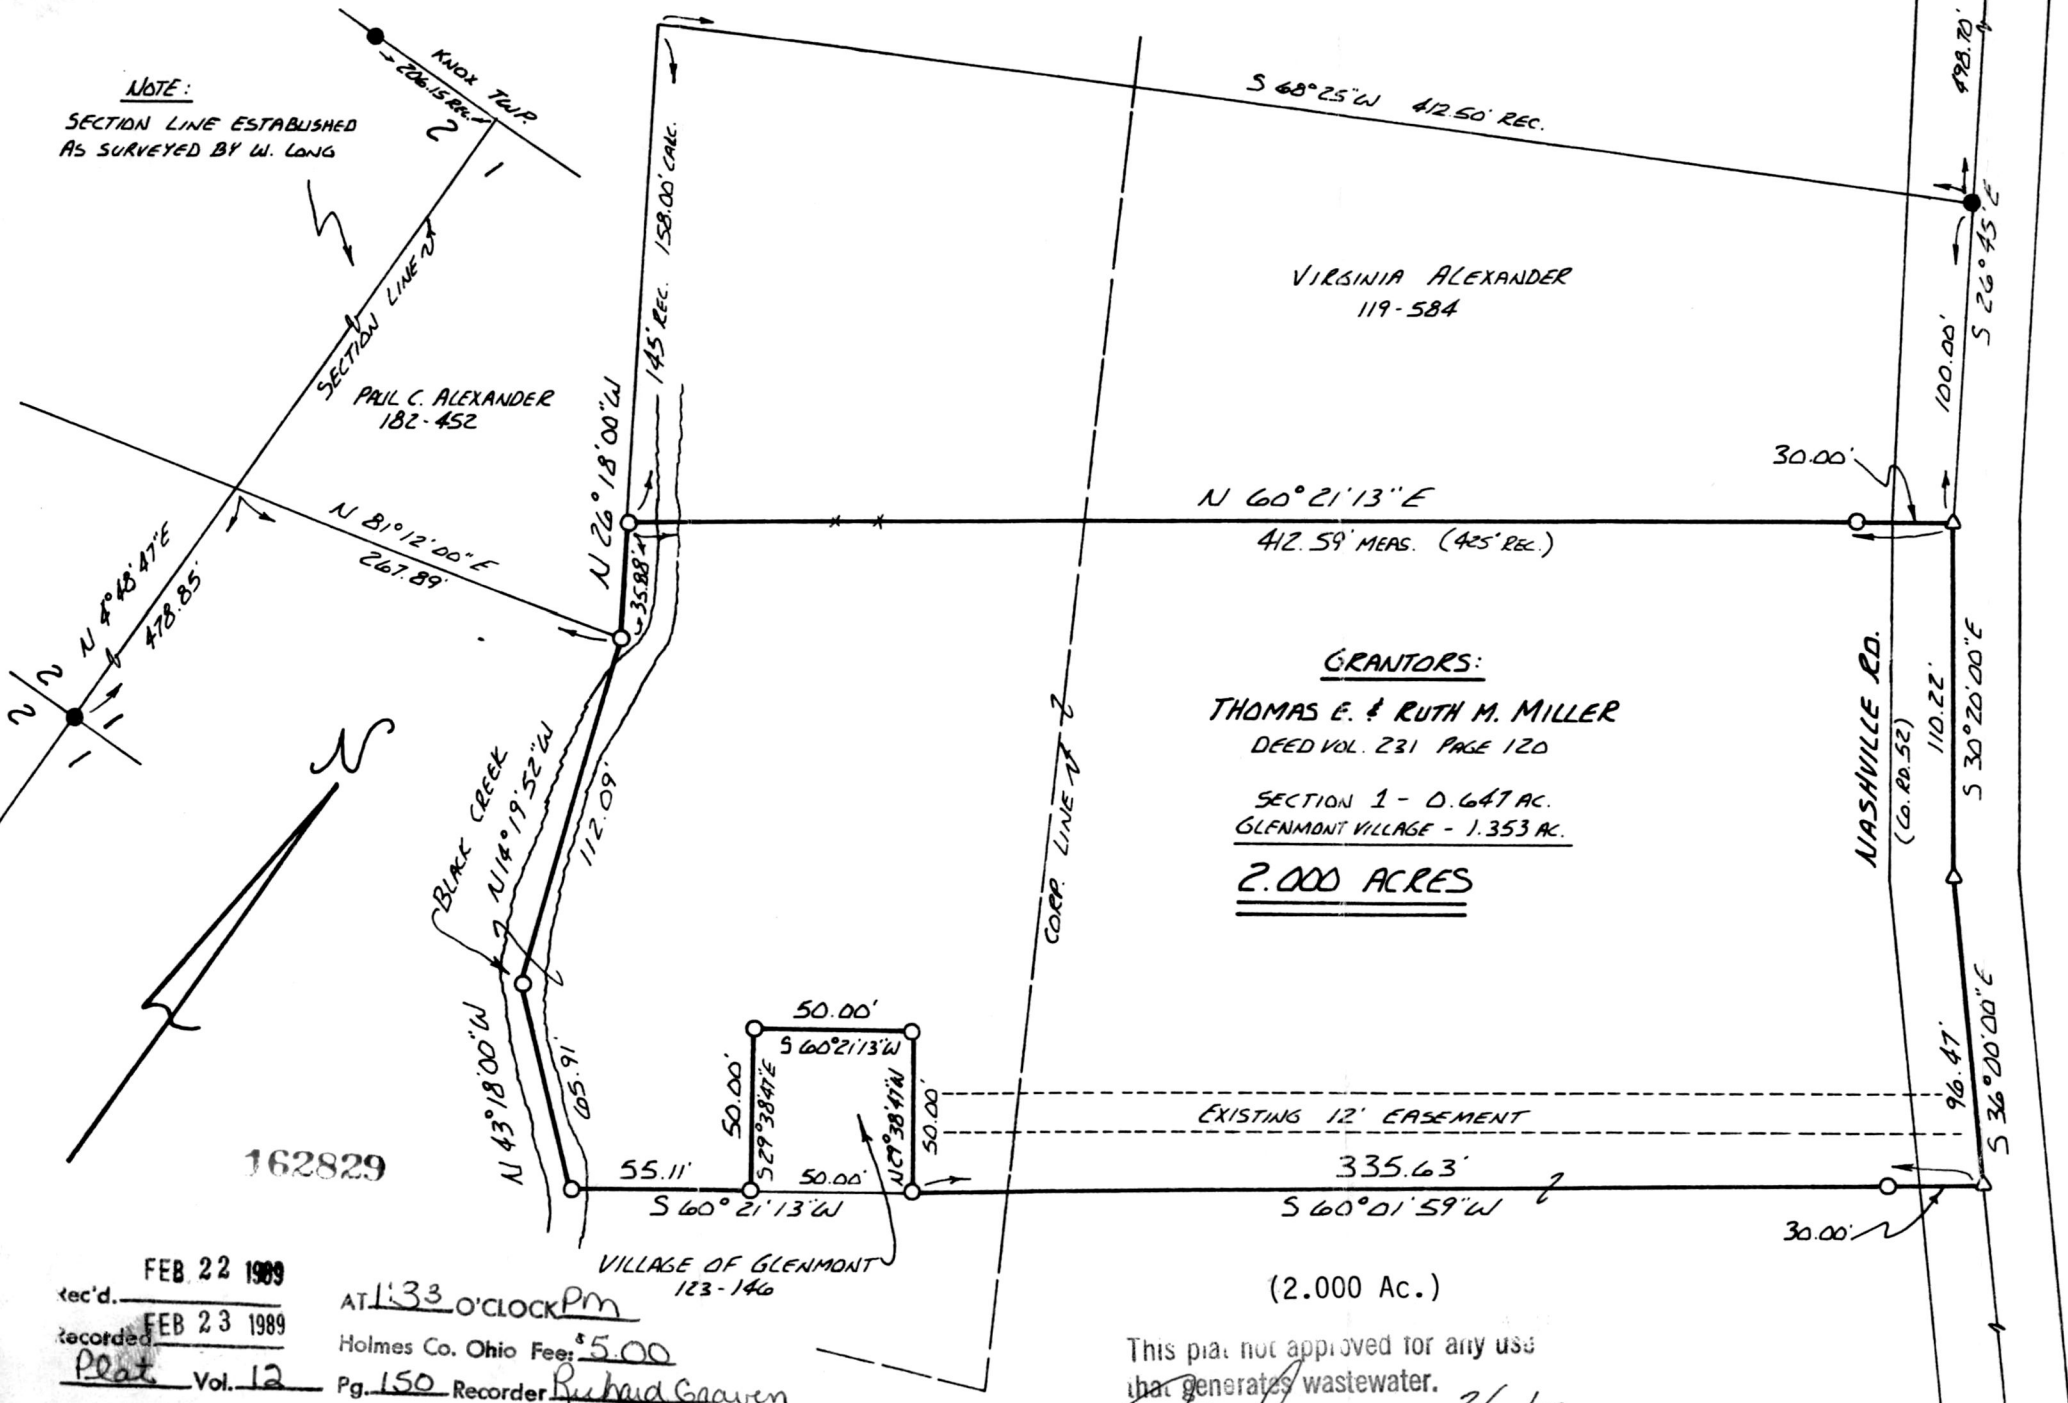

NOTE:  
SECTION LINE ESTABLISHED  
AS SURVEYED BY W. LONG

GRANTORS:  
 THOMAS E. & RUTH M. MILLER  
 DEED VOL. 231 PAGE 120  
 SECTION 1 - 0.647 AC.  
 GLENMONT VILLAGE - 1.353 AC.  
2.000 ACRES

This plat not approved for any use  
 that generates wastewater.  
[Signature] 2/10/89  
 Sanitarian Date

FEB 22 1989  
 tec'd.  
 recorded FEB 23 1989  
 Plat Vol. 12 Pg. 150 Recorder Richard Graeven  
 Holmes Co. Ohio Fee: \$5.00  
 AT 1:33 O'CLOCK PM  
 Village of Glenmont 123-146