


PAINT TOWNSHIP 3<sup>RD</sup> QTR.  
 LOT 5 T-10N R-5W  
 HOLMES COUNTY, OHIO

REFERENCES:  
 PLAT VOL. 5 PAGE 103  
 PLAT VOL. 8 PAGE 51  
 BEARINGS FROM SAME

This 1.554 Ac. plat is approved for residential wastewater.


*Tom Croup*  
 Sanitarian

2/22/89  
 Date

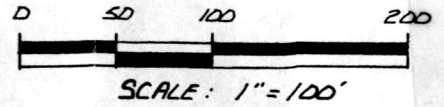

- IRON PIN FOUND
- 5/8" REBAR WITH I.D. CAP SET I.D. CAP MARKED "BAKER 6938"

VOL 12 PAGE 152

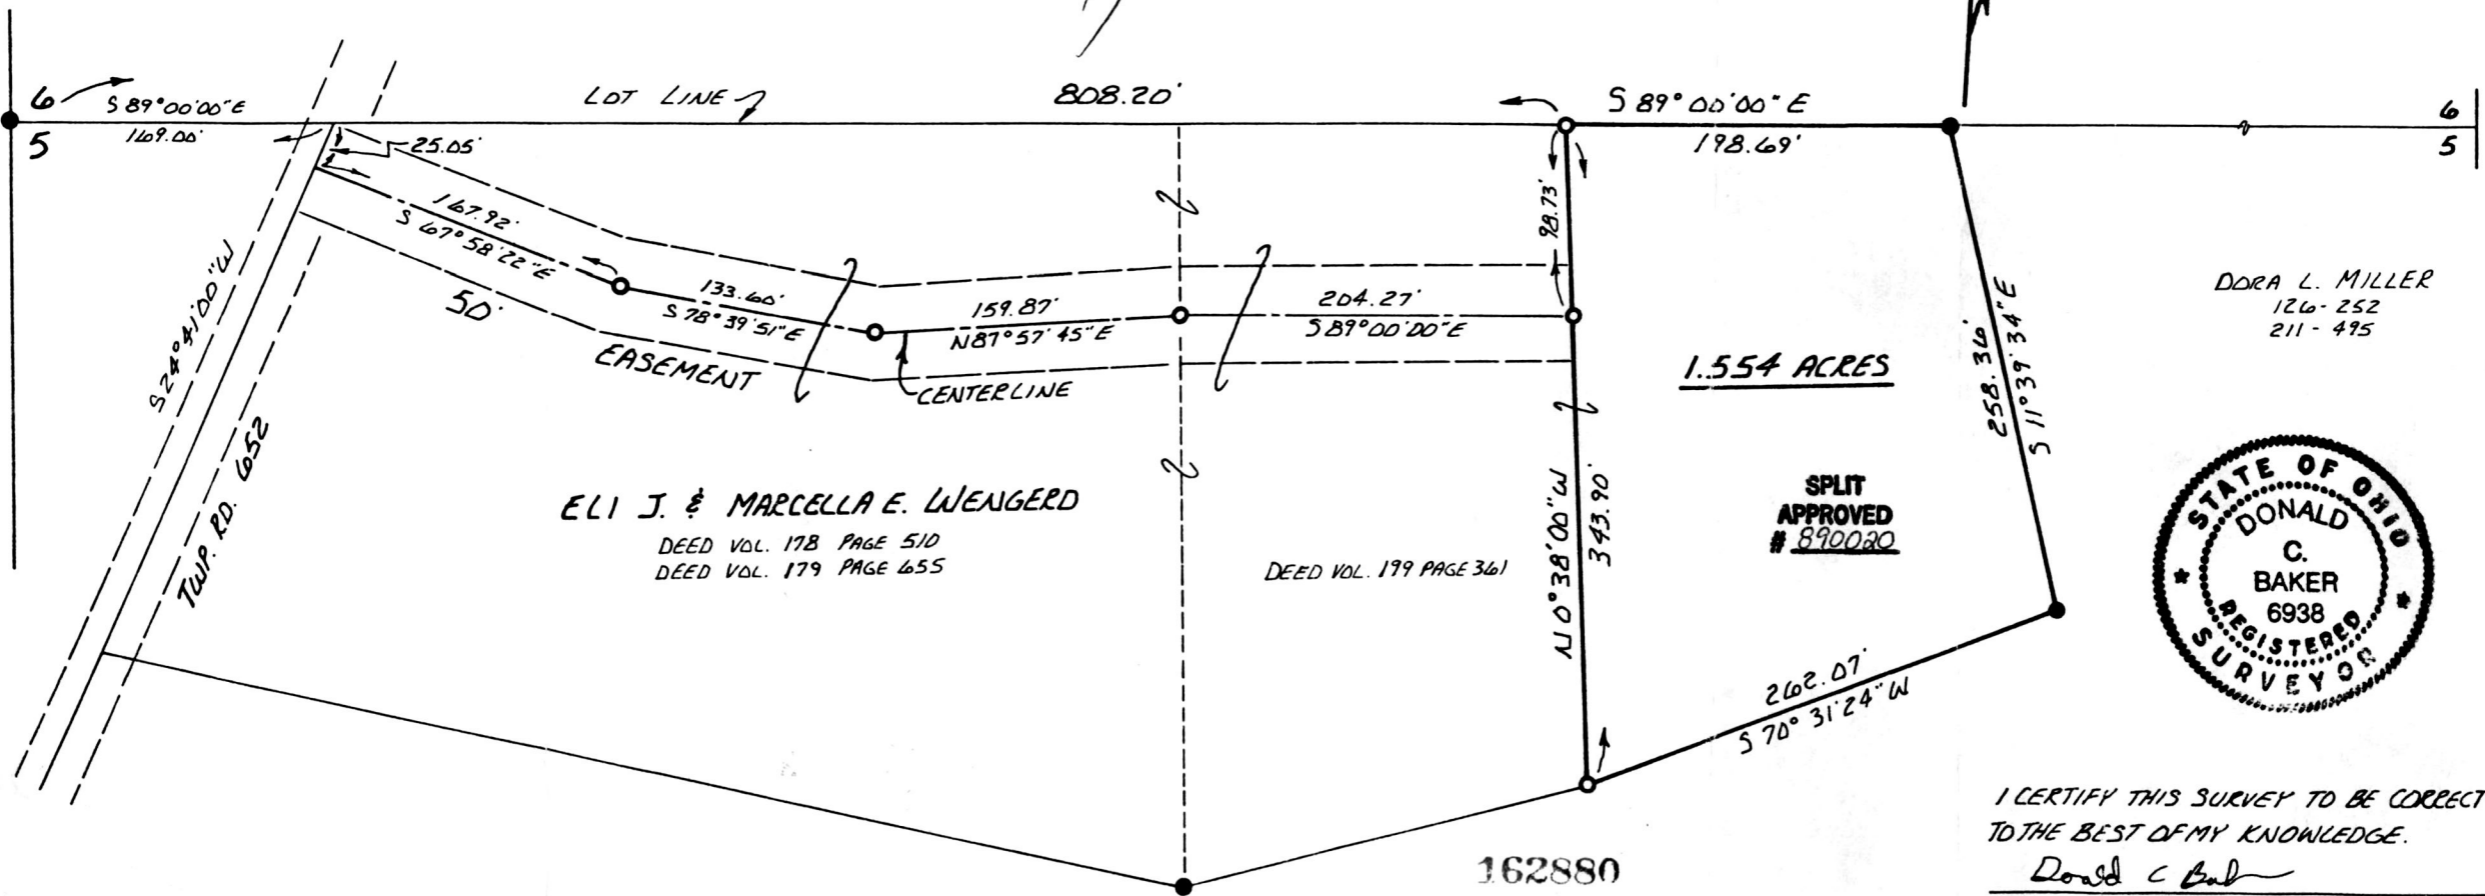

DORA L. MILLER  
 126-252  
 211-495



I CERTIFY THIS SURVEY TO BE CORRECT TO THE BEST OF MY KNOWLEDGE.

*Donald C Baker*  
 DONALD C. BAKER P.S. 6938  
 4321 TR 252  
 GLENMONT, OH.  
 APRIL 2, 1988

rec'd. FEB 28 1989  
 Recorded MAR 01 1989  
 Plat Vol. 12

AT 11:00 CLOCK AM  
 Holmes Co. Ohio Fee: 5.00  
 Pg. 152 Recorder: *Richard Craven*  
*Tom Lee*