

- IRON PIN FOUND
- △ R.R. SPIKE SET
- 1/2" REBAR WITH I.D. CAP SET
I.D. CAP MARKED "BAKER 6938"



I CERTIFY THIS SURVEY TO BE CORRECT
TO THE BEST OF MY KNOWLEDGE.

Donald C. Baker



DONALD C. BAKER P.S. 6938

4321 T.R. 252
GLENMONT, OH.

MARCH 8, 1989

HARDY TOWNSHIP 1ST QTR.
LOT 4 SUB 1
T-9N R-7W
HOLMES COUNTY, OHIO

REFERENCES:
BEARINGS FROM PLAT VOL. 9
PAGE 97
VARIOUS DEEDS AS SHOWN

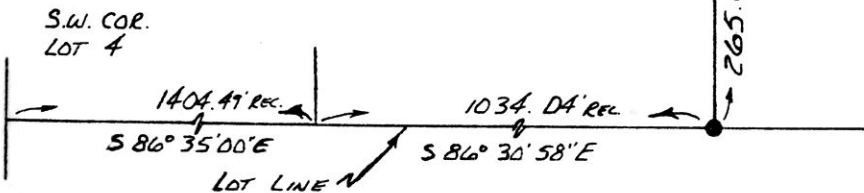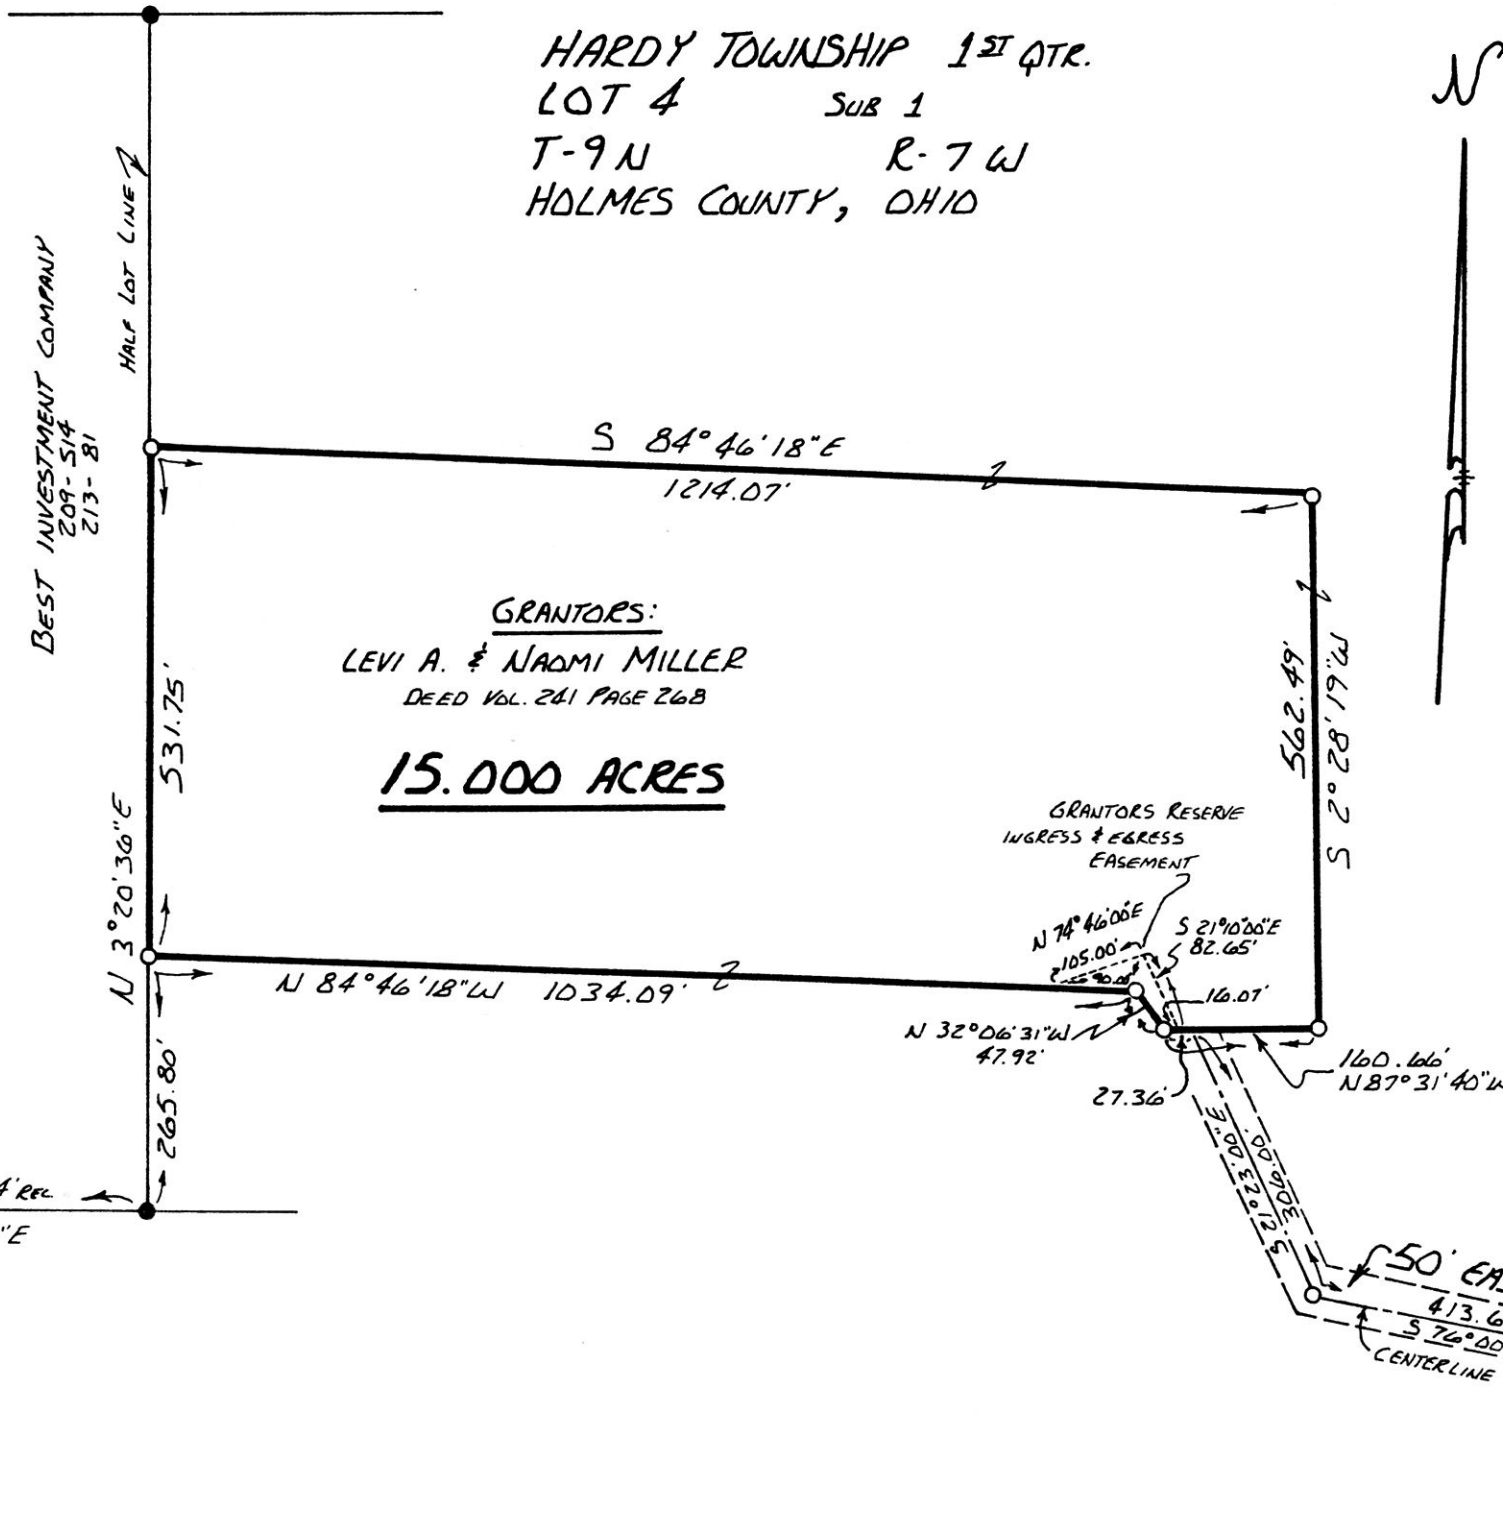

163508
REC'D APR 20 1989
AT 2:13 O'CLOCK P.M.
RECORDED APR 21 1989
Plat VOL 12 192
Holmes Co. Ohio Fee: 5.00
Richard D. Hagen Recorder
Hagen

163508

VOL 12 PAGE 192