


MONROE TOWNSHIP 4TH QTR.
LOT 15 T-9N R-8W
HOLMES COUNTY, OHIO

10 9
15 14

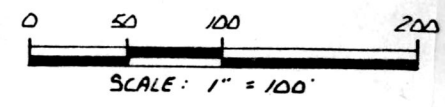

- IRON PIN FOUND
- ▲ PK NAIL SET
- 5/8" REBAR WITH I.D. CAP SET

REFERENCES:

BEARING ALONG LOT LINE
FROM A SURVEY BY R. RUDOLPH
VARIOUS DEEDS AS SHOWN



I CERTIFY THIS SURVEY TO BE CORRECT
TO THE BEST OF MY KNOWLEDGE.

Donald C Baker
DONALD C. BAKER P.S. 6938

4321 TR. 252
GLENMONT, OH.

MARCH 11, 1988

(0.191 Ac.)

This plat not approved for any use
that generates wastewater.
Dennis B. Murray 12/29/88
Sanitarian Date

SPLIT
APPROVED
880209

D.191 ACRES
TO BE ANNEXED
TO KENNETH & CINDY TAYLOR

TWP. RD. 257 60' R/W
N 61° 22' 23" W 423.95'
Dwight D. Burgett
Deed Vol. 203 Page 757


CLYDE E. LEE
132-56A
211-37A
212-10A
213-401

KENNETH E. & CINDY A. TAYLOR
DEED VOL. 223 PAGE 499

D.191 ACRES
TO BE ANNEXED TO
Dwight Burgett

JOHN A. MARTIN
208-128

D. WOOD
212-107

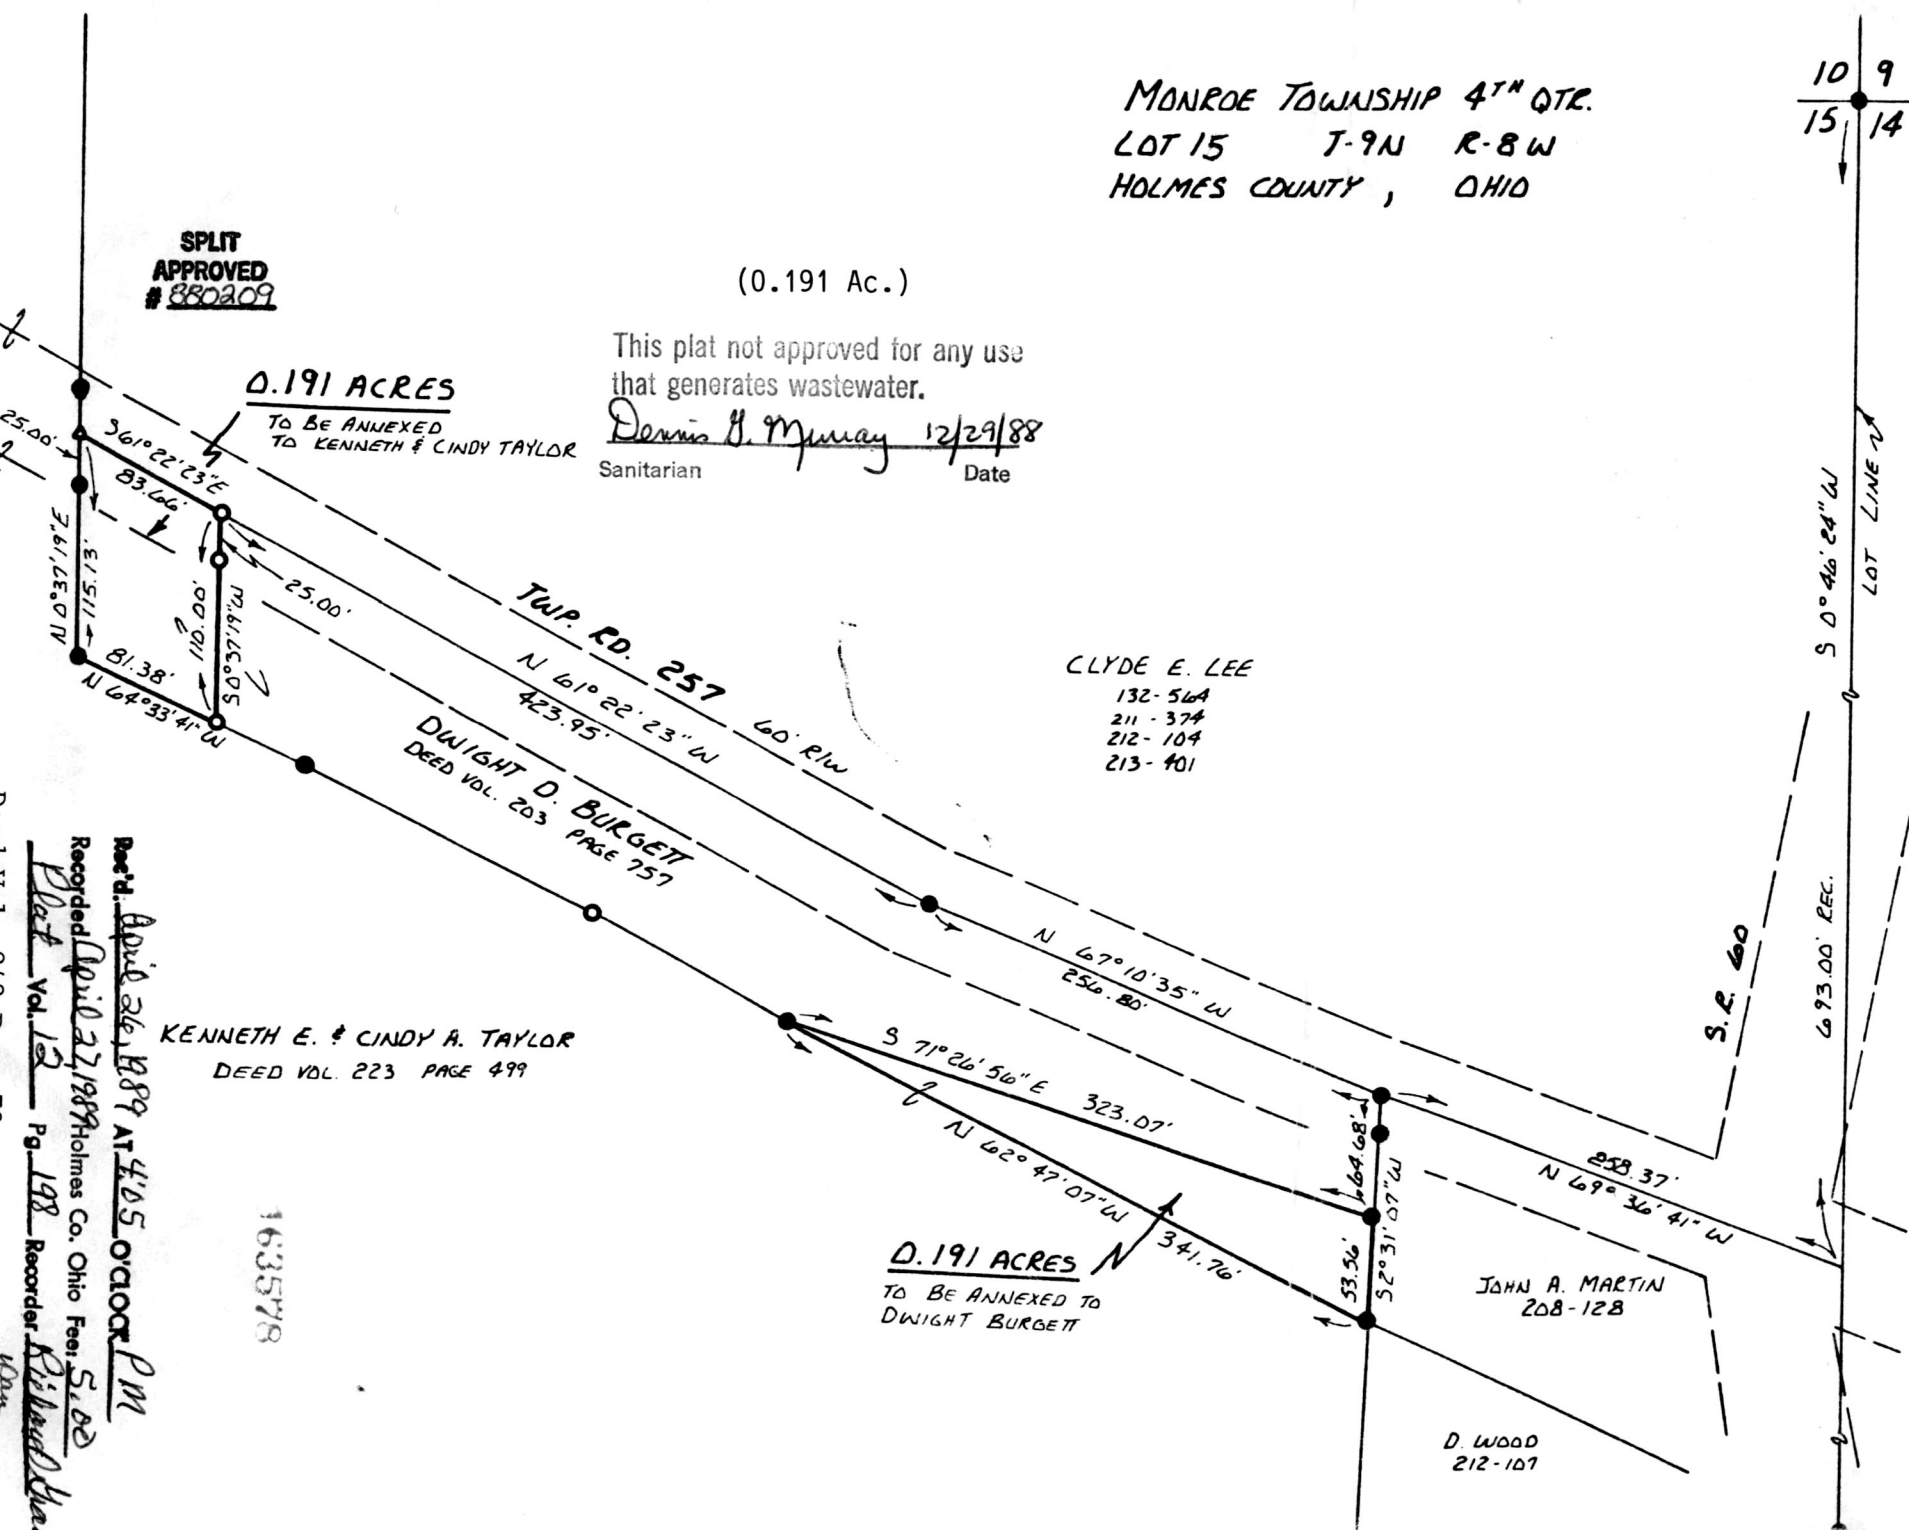

Deed Vol. 243 Page 78
163578
Part of April 26, 1989 at 4:05 o'clock PM
Recorded April 27, 1989 Holmes Co. Ohio Fees \$1.00
Plat Vol. 12 Pg. 198 Recorder *Richard H. ...*