


BERLIN TOWNSHIP 3RD QTR.
 LOT 29 T-9N; R-SW
 HOLMES COUNTY OHIO

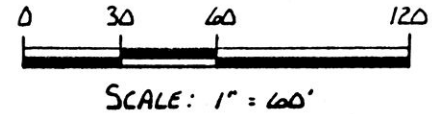

- IRON PIN FOUND
- 5/8" REBAR SET

REFERENCES:

PLAT VOL. 9 PAGE 39
 PLAT VOL. 11 PAGE 180
 PLAT VOL. 10 PAGE 651
 BEARINGS FROM PLAT VOL. 10
 PAGE 310

164251

SPLIT APPROVED
 # 890112

(0.124 Ac.)

This plat not approved for any use
 that generates wastewater.

Dennis M. Murray 5/30/89
 Sanitarian Date

Rec'd. JUN 19 1989 AT 3:36 O'CLOCK P.M.
 Recorded JUN 20 1989 Holmes Co. Ohio Fees 5.00
 Plat Vol. 13 Pg. 244 Recorder *Richard Shaven*


164251

N 08° 01' 46" W
 1094.05' REC. LOT LINE N

IVAN M. & SUSIE MAST
 198-453

JEDER, INC.
 241-767

(DAVID A. FREY 241-623)
 0.006 Ac.

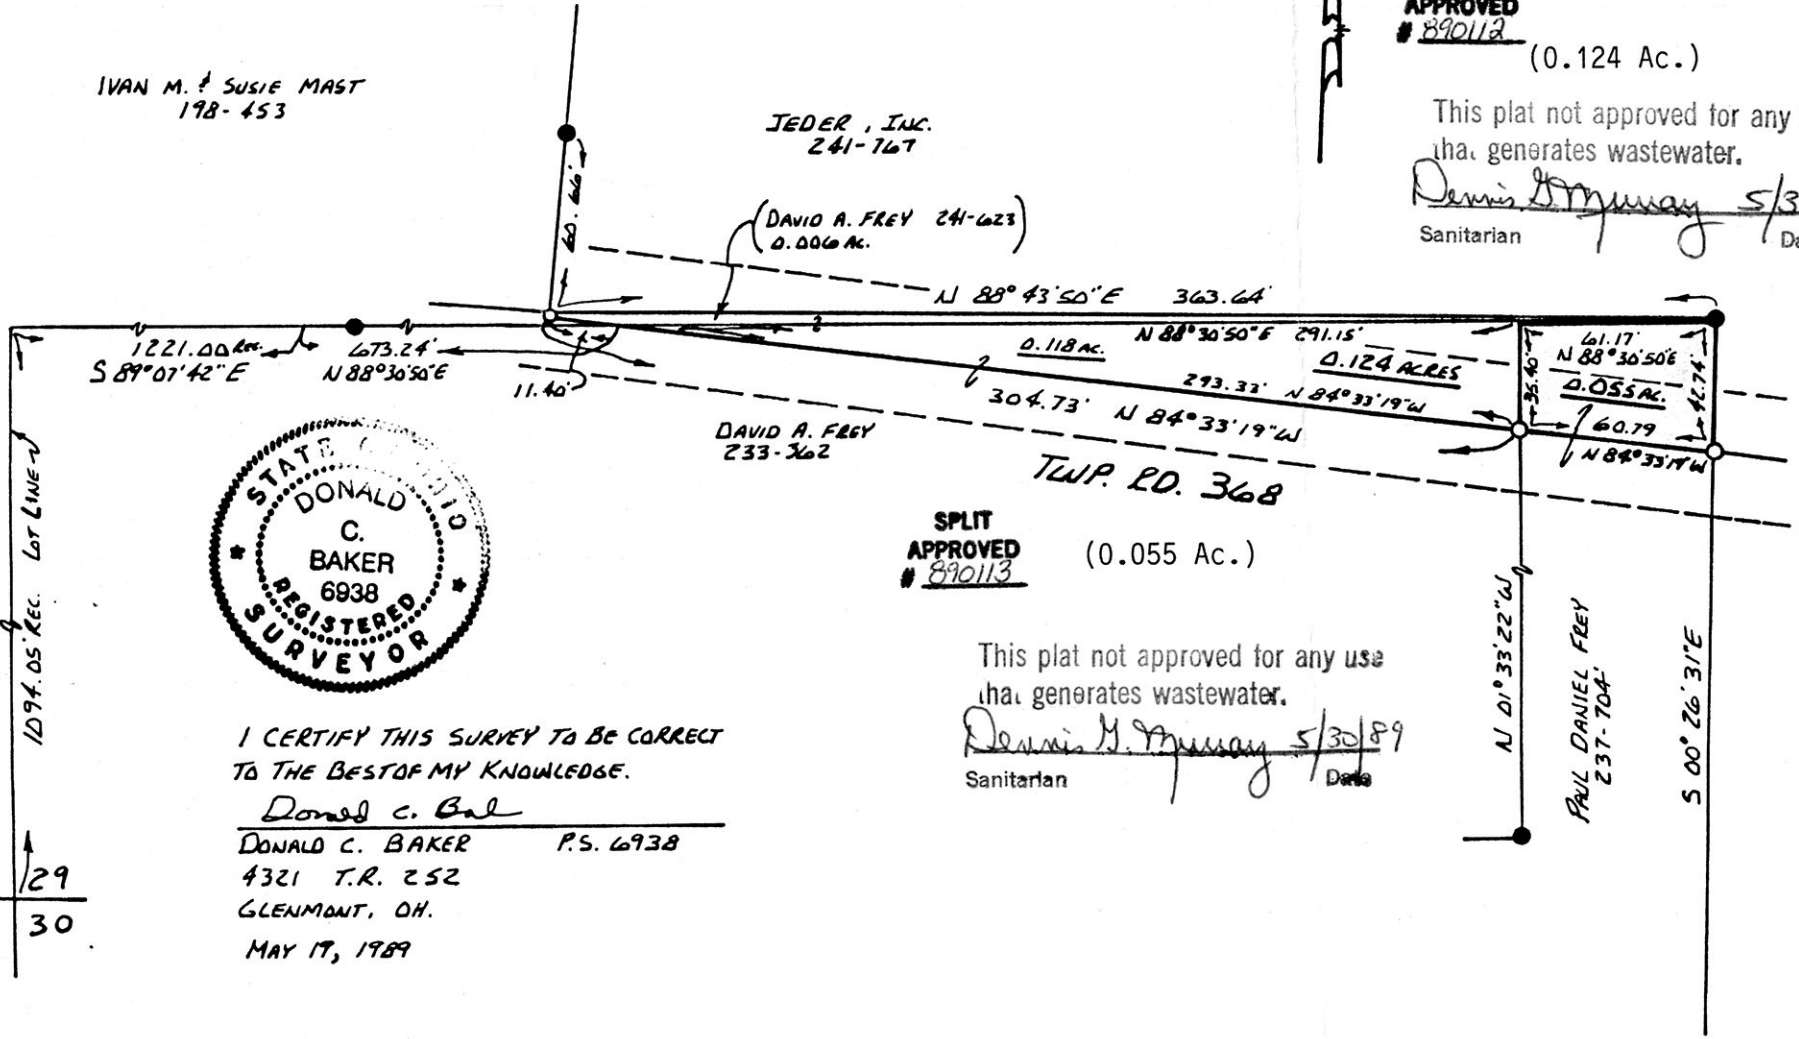

I CERTIFY THIS SURVEY TO BE CORRECT
 TO THE BEST OF MY KNOWLEDGE.
Donald C. Baker
 DONALD C. BAKER P.S. 6938
 4321 T.R. 252
 GLENMONT, OH.
 MAY 17, 1989

SPLIT APPROVED
 # 890113

(0.055 Ac.)

This plat not approved for any use
 that generates wastewater.

Dennis M. Murray 5/30/89
 Sanitarian Date

N 01° 33' 22" W
 PAUL DANIEL FREY
 237-704'
 S 00° 26' 31" E

36 | 29
 35 | 30