



RESURVEY
ERVIN & RITA G. FELIX PROPERTY

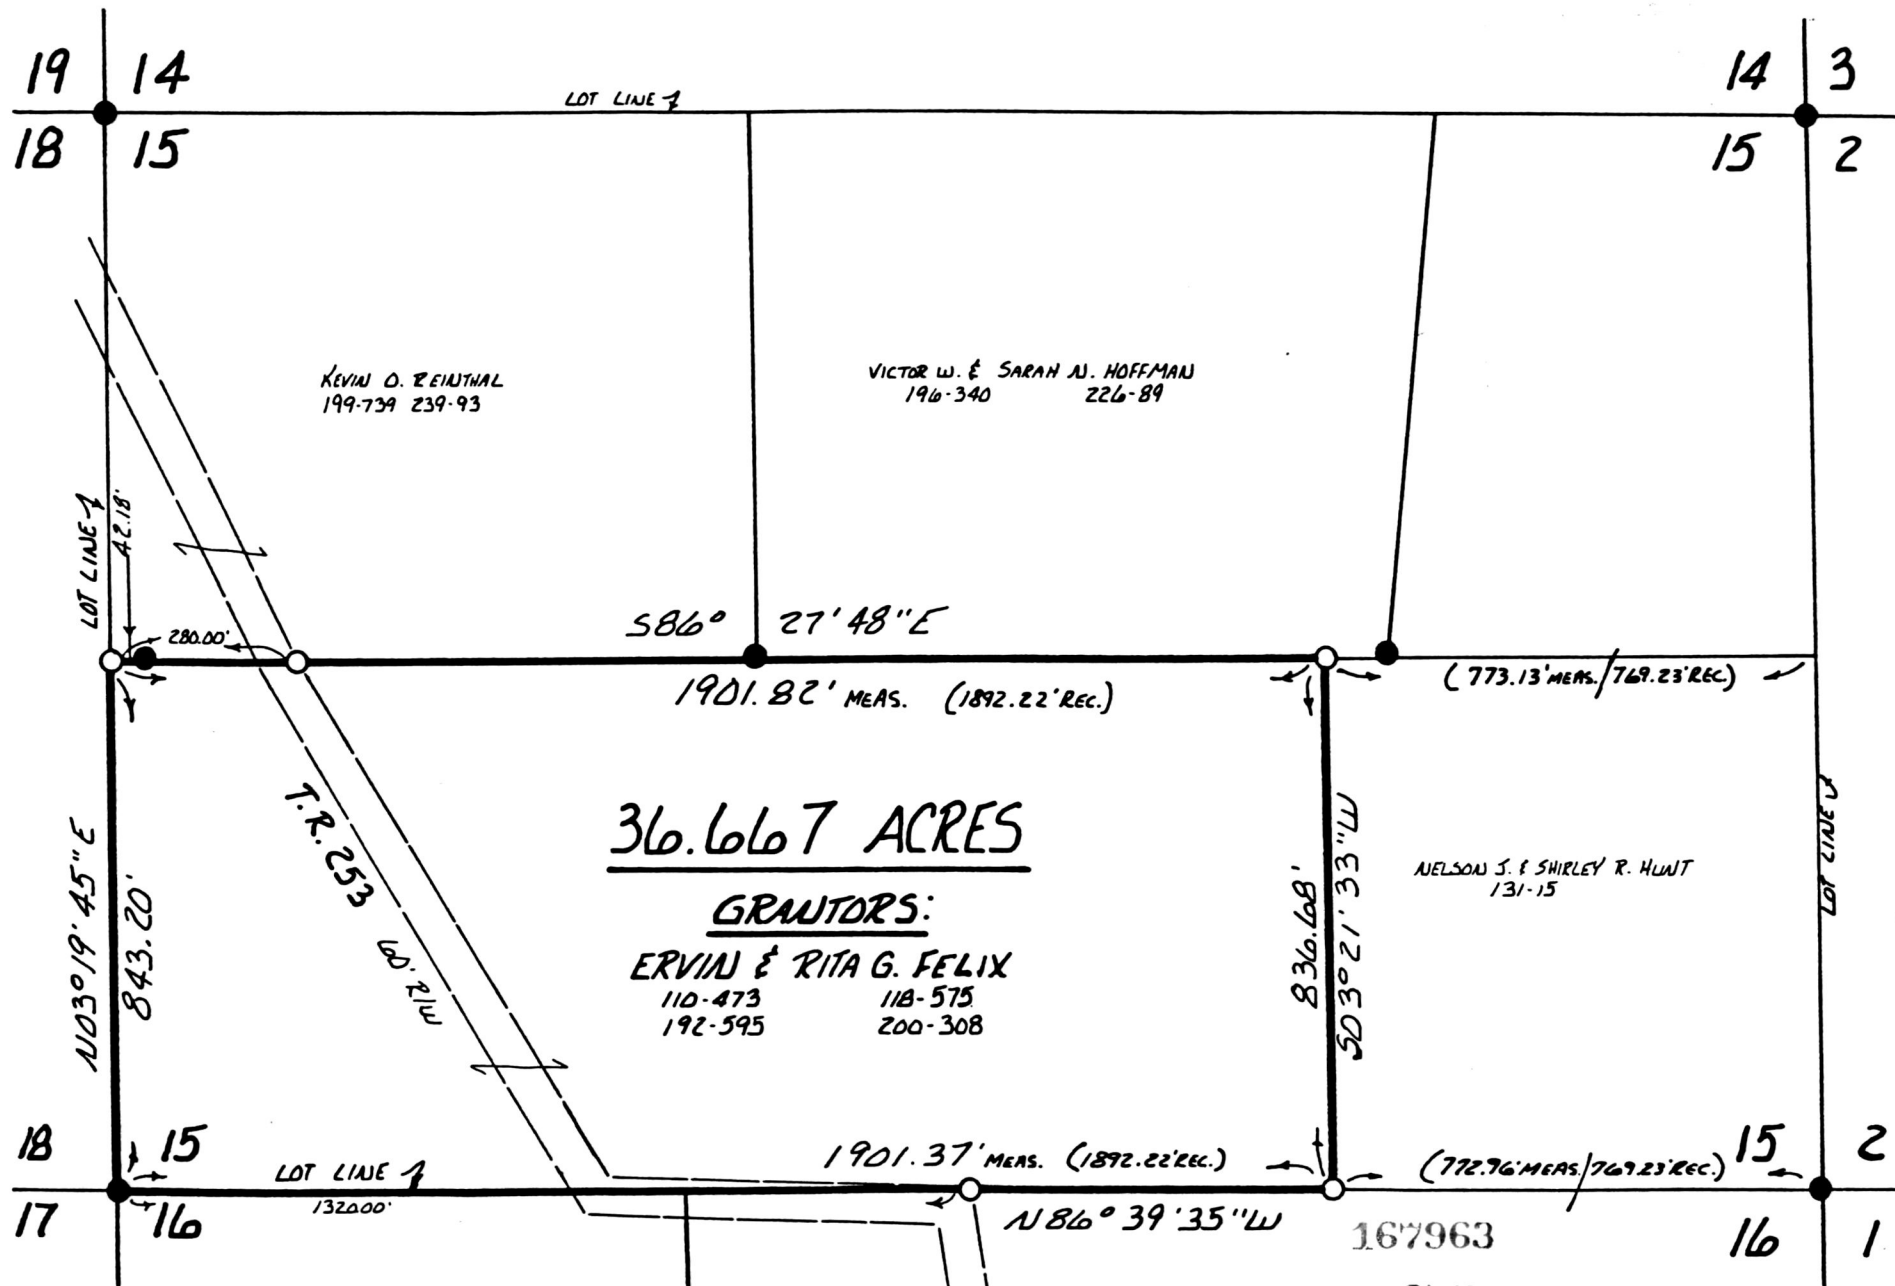


MONROE TOWNSHIP
3RD. QTR. LOT 15
TWP. 9N RANGE 8W
HOLMES COUNTY, OHIO

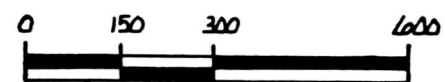

- IRON PIN FOUND
- 5/8" REBAR WITH I.D. CAP SET
- I.D. CAP MARKED "BAKER 1938"

REFERENCES:
 PLAT VOL. 60 PAGE 102
 PLAT VOL. B PAGE 6
 DEED VOL. 200 PAGE 308
 DEED VOL. 131 PAGE 15
 BEARINGS ASSUMED

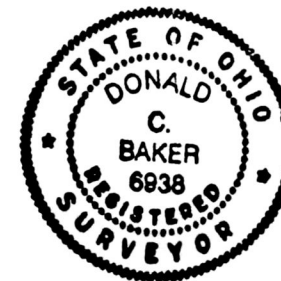

I CERTIFY THIS SURVEY TO BE CORRECT TO THE BEST OF MY KNOWLEDGE.

Donald C. Baker
 DONALD C. BAKER P.S. 6938
 4321 T.R. 252
 GLENMONT, OHIO

Rec'd JUN 0 1 1990 AT 3:42 O'CLOCK PM
 Recorded JUN 0 4 1990 Holmes Co. Ohio Fee: \$5.00
 PLOet Vol. 12 Pg. 442 Recorder Richard Craven
 Deed Vol. 247 Page 352 *Jacour*

PLAT APPROVED
6-1-90 Rg

MAY 10, 1990