



MONROE TOWNSHIP
4TH. QTR. LOT 10
TWP. 9N RANGE 8W
HOLMES COUNTY, OHIO

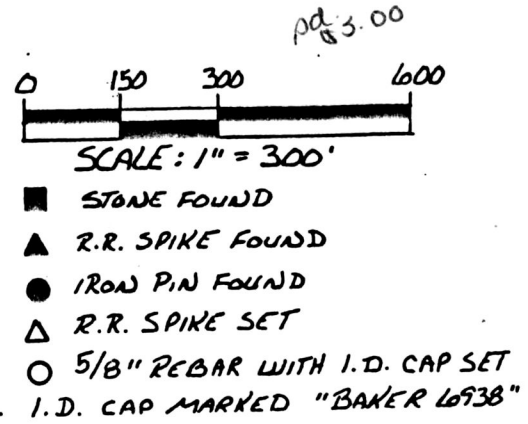

REFERENCES:

DEED VOL. 195 PAGE 675
PLAT VOL. 4 PAGE 115
PLAT VOL. 9 PAGE 37

BEARINGS FROM PLAT VOL. 6
PAGE 101.

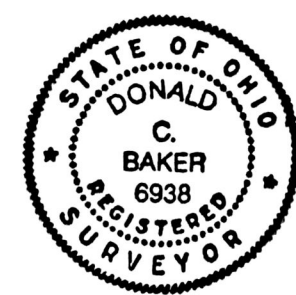


I CERTIFY THIS SURVEY TO BE CORRECT
TO THE BEST OF MY KNOWLEDGE.

Donald C. Baker
DONALD C. BAKER P.S. 6938
4321 T.R. 252
GLENMONT, OHIO

APRIL 24, 1990

PLAT APPROVED
7/3/90 *tb*

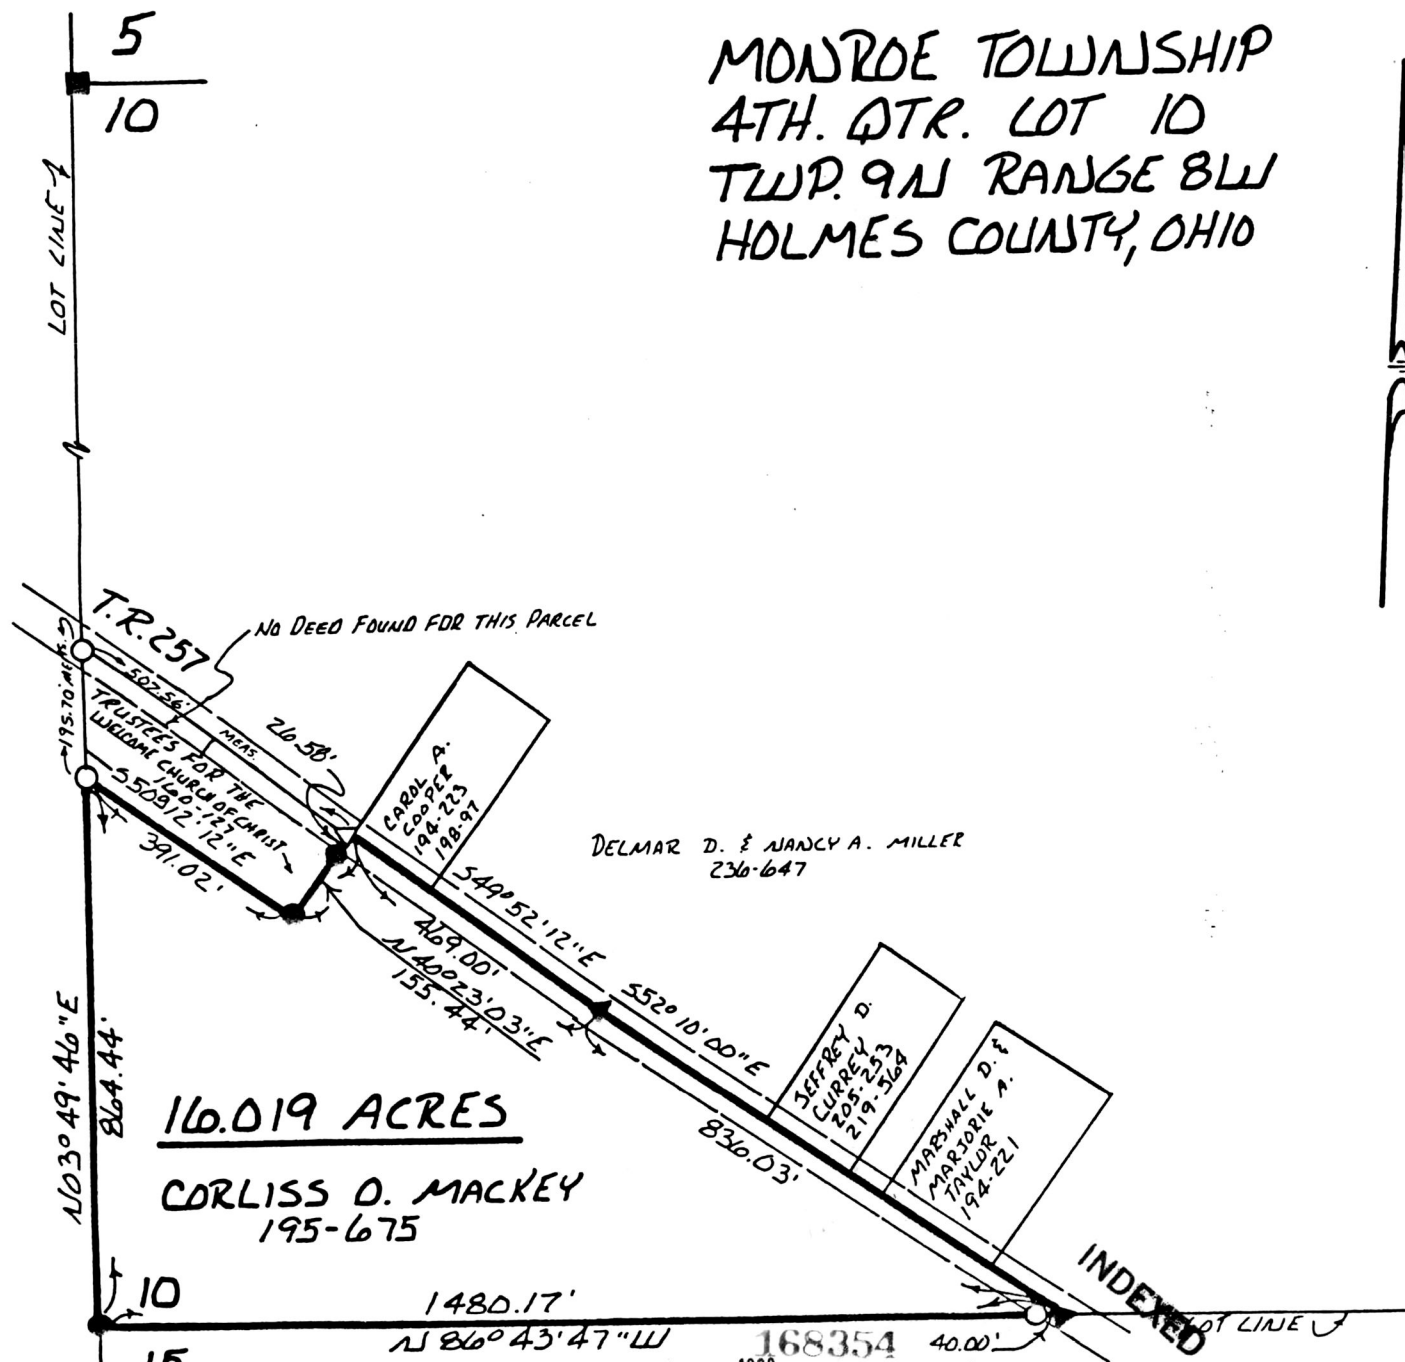

168354

12 PAGE 470

1125-MS

For Deed Vol. 247 Page 771

rec'd JUL 03 1990

Recorded JUL 05 1990

Plat Vol. 12

AT 11:12 O'CLOCK AM

Holmes Co. Ohio Fee: \$5.00

Pg. 470 Recorder Richard Grainger