

# STREET VACATION PLAT

STREET TO BE VACATED BETWEEN OUT LOTS 97 & 101 AND LOT 923 OF FIRST RUSTIC ACRES SUBDIVISION (PLAT VOL. 2A PAGE 149) AS SHOWN BELOW

## VILLAGE OF MILLERSBURG


HARDY TOWNSHIP  
N.E. QTR. SEC. 19 T-9.N R-7.W  
HOLMES COUNTY, OHIO

SCALE: 1" = 20'

○ 5/8" REBAR WITH I.D. CAP SET  
I.D. CAP MARKED "BAKER 6938"

● IRON PIN FOUND

REFERENCES:  
PLAT VOL. 9 PAGE 111  
PLAT VOL. 1 PAGE 92  
DEED VOL. 51 PAGE 312  
BEARINGS FROM PLAT VOL. 2A PAGE 149

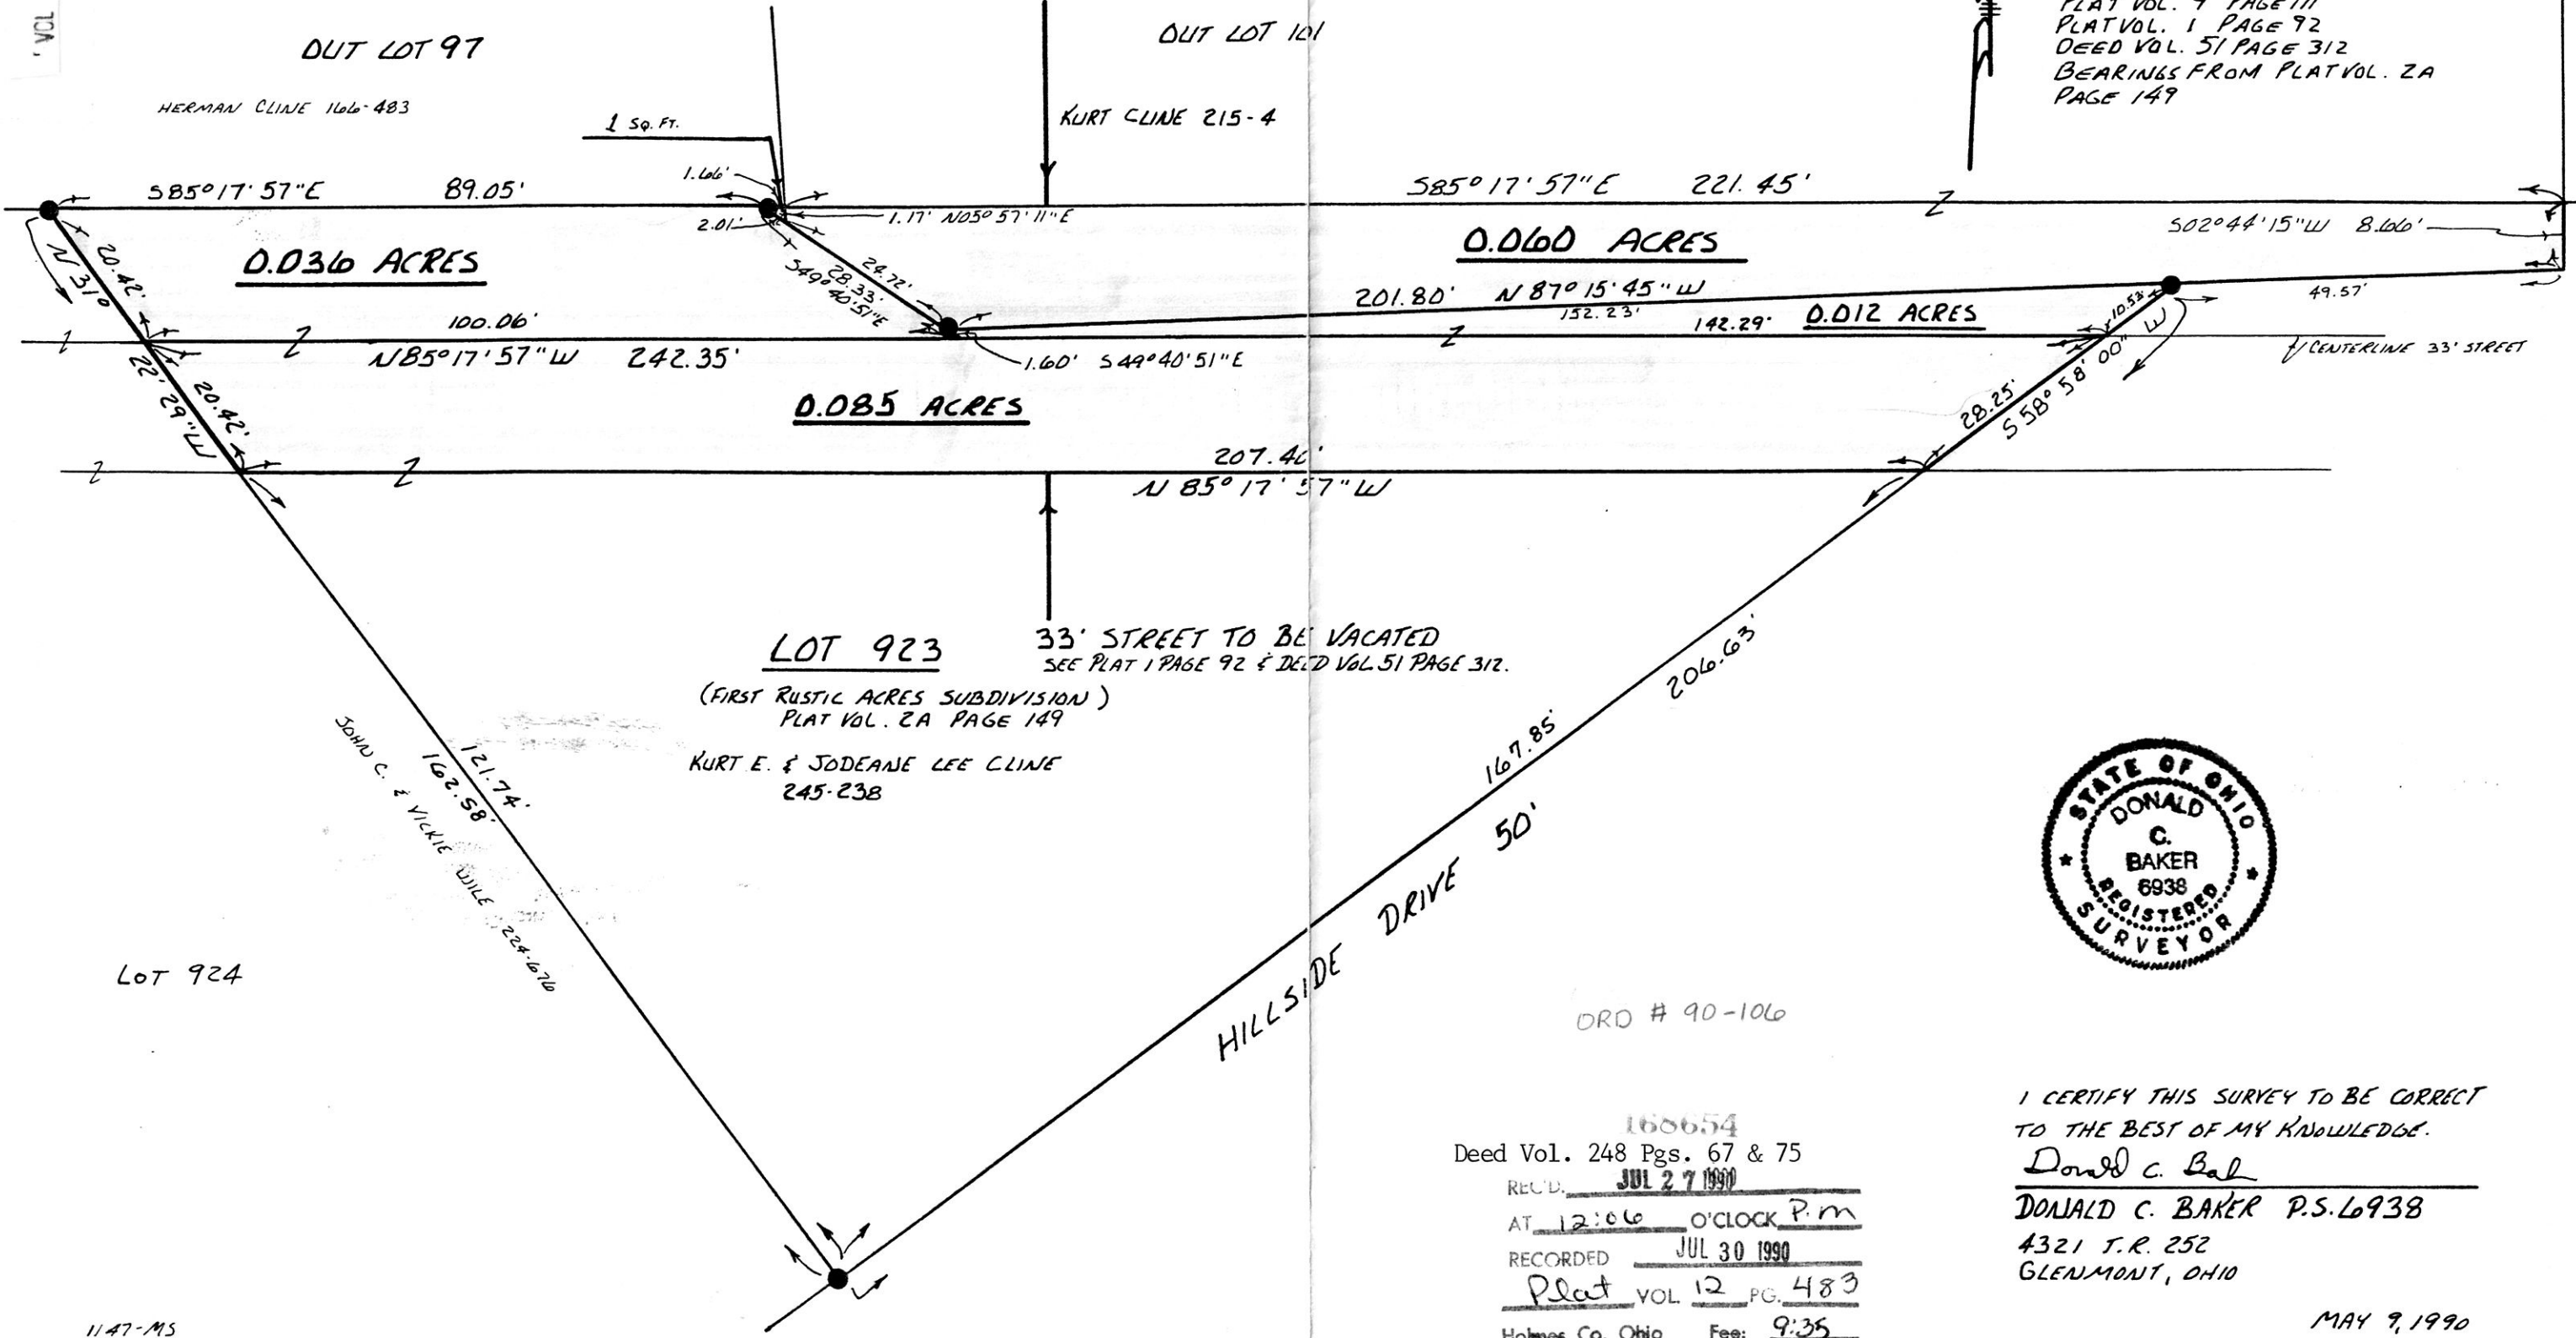

**LOT 923**  
(FIRST RUSTIC ACRES SUBDIVISION)  
PLAT VOL. 2A PAGE 149  
KURT E. & JODEANE LEE CLINE  
245-238

33' STREET TO BE VACATED  
SEE PLAT 1 PAGE 92 & DEED VOL. 51 PAGE 312.



ORD # 90-106

168654  
Deed Vol. 248 Pgs. 67 & 75  
REC'D. JUL 27 1990  
AT 12:06 O'CLOCK P.M.  
RECORDED JUL 30 1990  
Plat VOL 12 PG. 483  
Holmes Co. Ohio Fee: 9.35  
Richard Tharen Recorder  
Dan M

I CERTIFY THIS SURVEY TO BE CORRECT TO THE BEST OF MY KNOWLEDGE.  
Donald C. Baker  
DONALD C. BAKER P.S. 6938  
4321 T.R. 252  
GLENMONT, OHIO

MAY 9, 1990

PLAT APPROVED  
7-24-90