



WASHINGTON TOWNSHIP  
S.E. QTR. SECTION 25  
TWP. 20 RANGE 15  
HOLMES COUNTY, OHIO

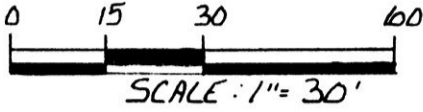

- IRON PIN FOUND
- 5/8" REBAR WITH I.D. CAP SET
- I.D. CAP MARKED "BAKER 6938"

REFERENCES:  
 VOL. 111 PAGE 201  
 VOL. 241 PAGE 52  
 VOL. 241 PAGE 56  
 VOL. 241 PAGE 54  
 BEARINGS FROM DEED VOL. 241  
 PAGE 54

ODELL LAKE  
 BOARD OF TRUSTEES OF THE OHIO DISTRICT  
 COUNCIL, INC. OF THE ASSEMBLIES OF GOD  
 123-311

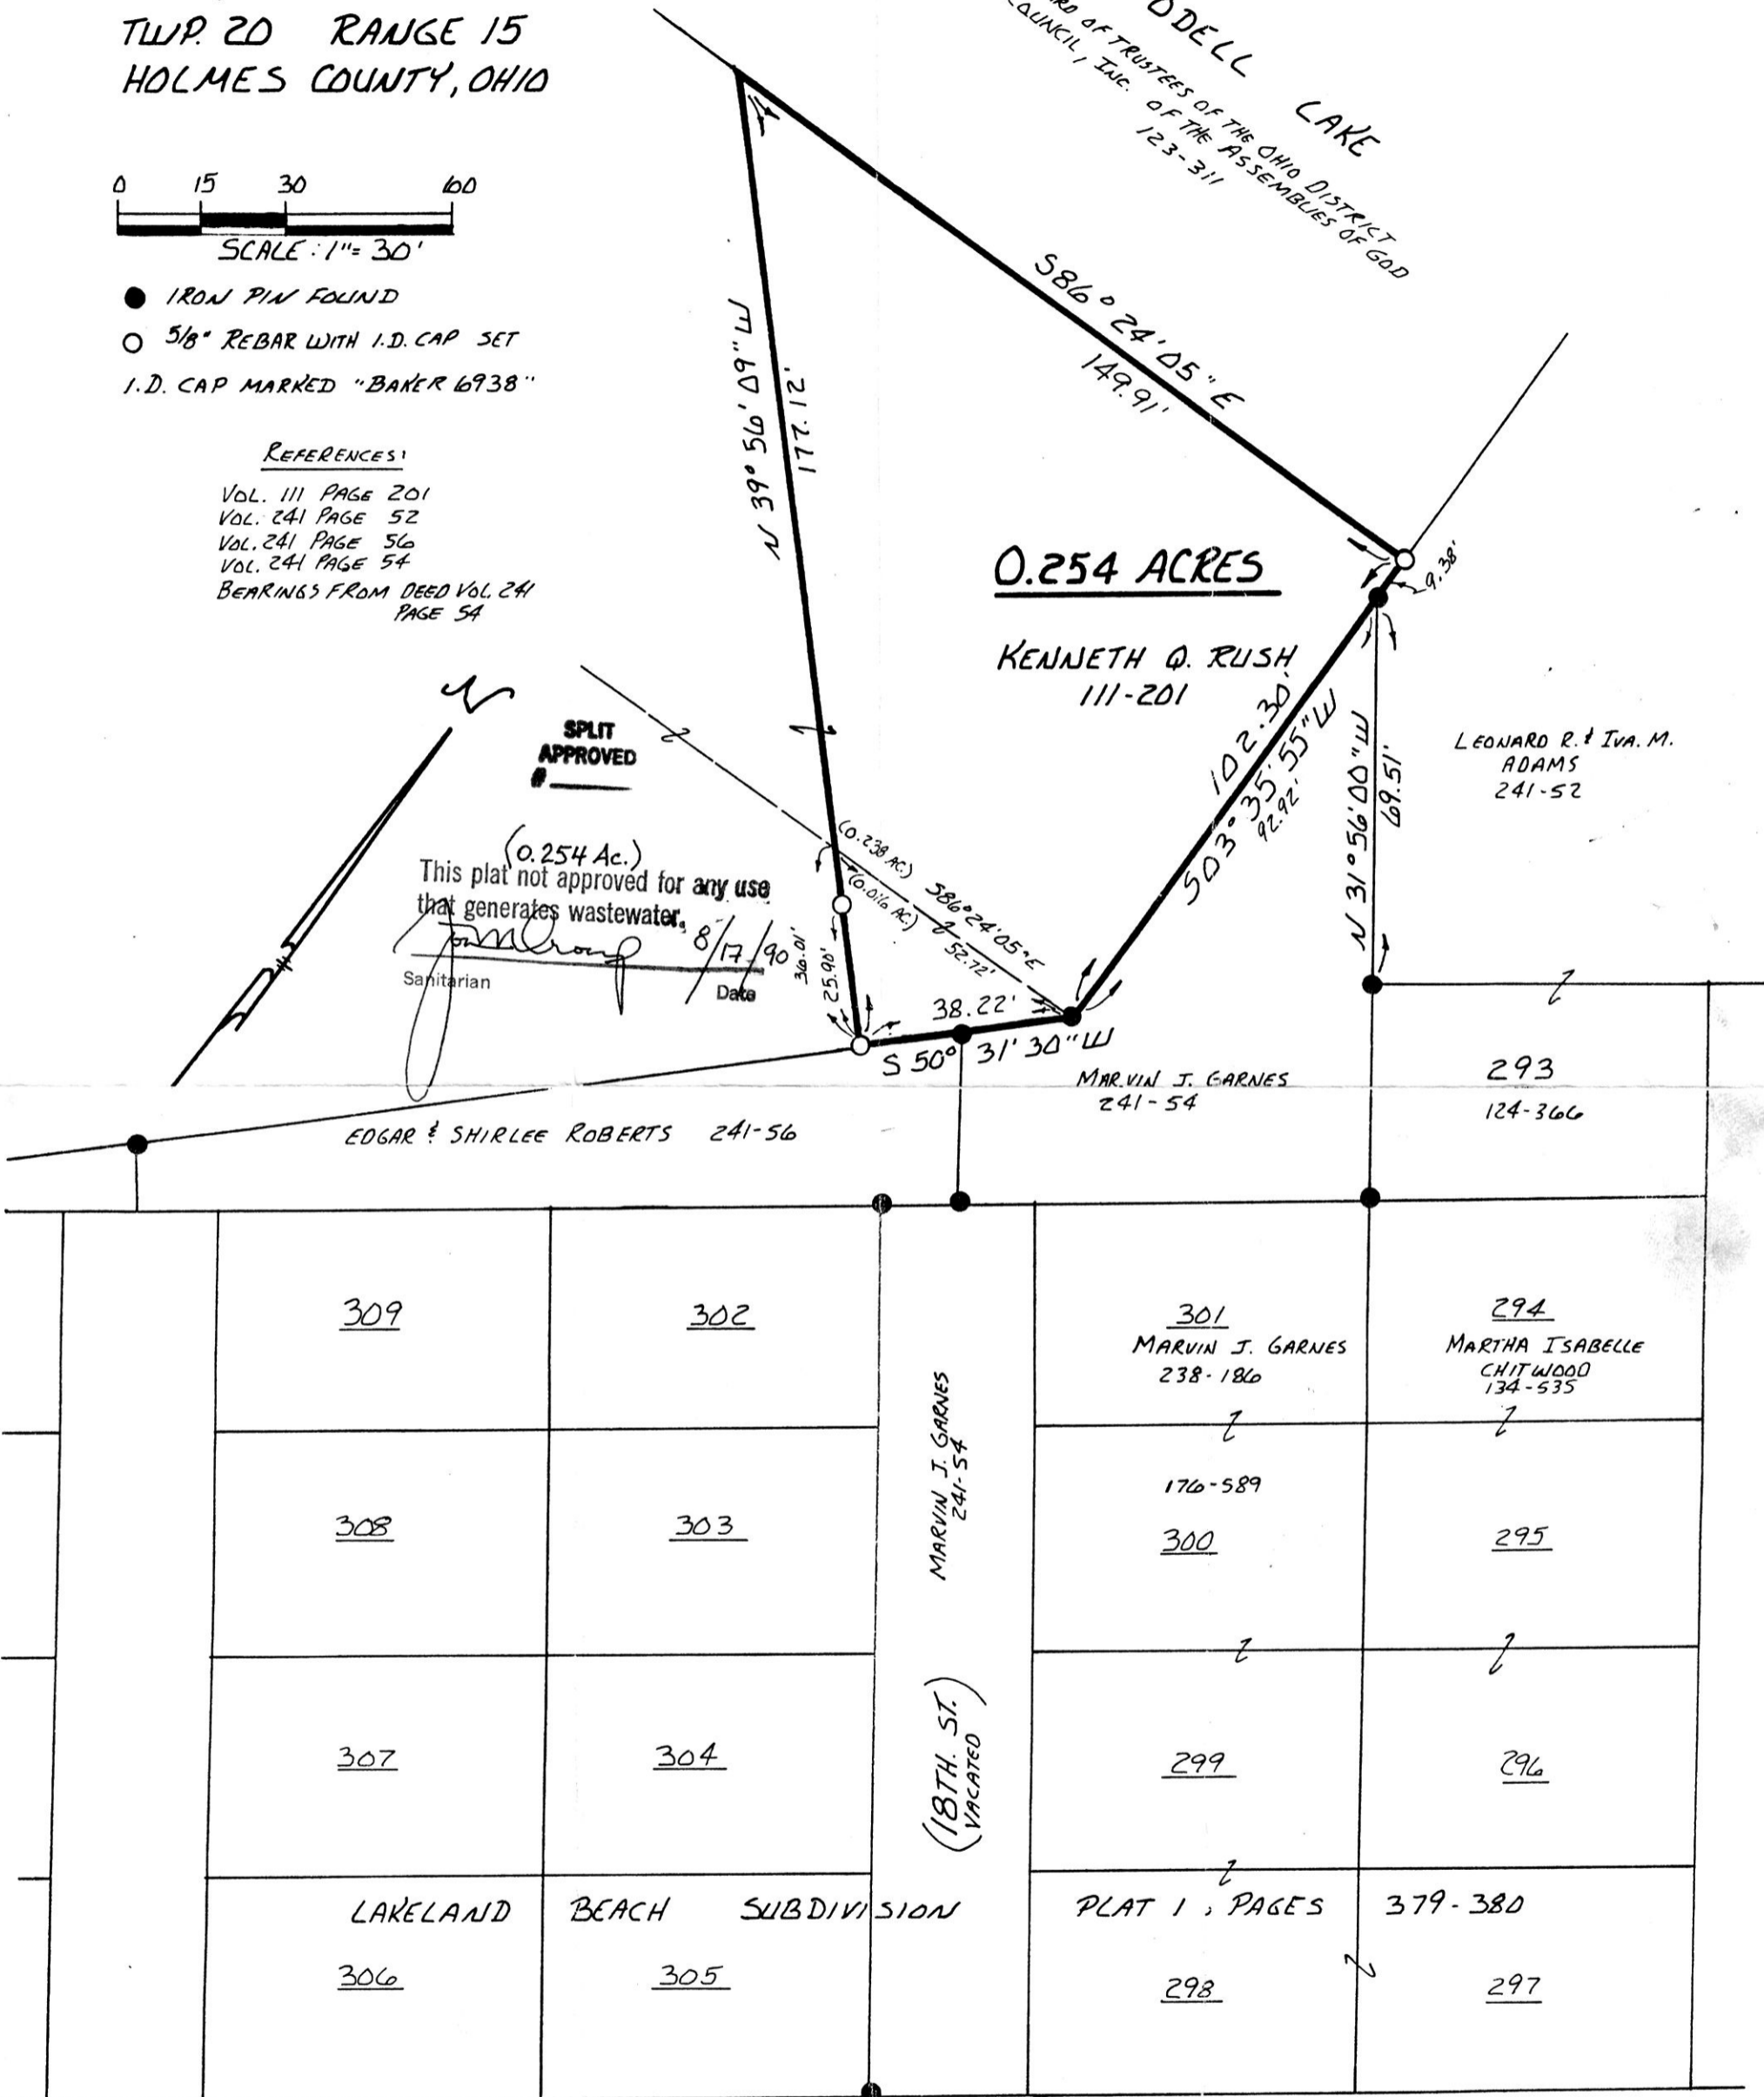

Co. RD. 100

I CERTIFY THIS SURVEY TO BE CORRECT  
TO THE BEST OF MY KNOWLEDGE.

Donald C. Baker  
 DONALD C. BAKER P.S. 6938  
 4321 T.R. 252  
 GLENMONT, OHIO 44628  
 PH. 216/377-4177

AUGUST 3, 1990



Deed Vol. 248 Pg. 417

REC'D. 169004  
AUG 27 1990

AT 11:07 O'CLOCK A.M.

RECORDED AUG 28 1990

PLAT VOL 12 PG. 505

Holmes Co. Ohio Fee: 9.35

Richard Draven Recorder

1257-MS

PLAT APPROVED  
8/21/90 B

Wayne Zaccaro