


REFERENCES:

DEED VOL. 151 PAGE 179  
DEED VOL. 193 PAGE 266  
DEED VOL. 158 PAGE 485  
DEED VOL. 1 PAGE 188  
PLAT VOL. 13 PAGE 3  
BEARINGS FROM PLAT VOL. 9 PAGE 44




VILLAGE OF FARMERSTOWN  
LOTS 14, 15 & 16

CLARK TOWNSHIP  
N.E. QTR. SECTION 12  
T-8N R-5W  
HOLMES COUNTY, OHIO


PLAT OF FARMERSTOWN-DEED VOL. 1 PAGE 188

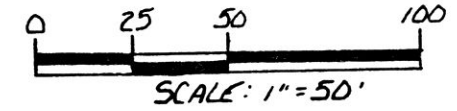

- IRON PIN FOUND
- △ R.R. SPIKE SET
- 5/8" REBAR WITH I.D. CAP SET
- I.D. CAP MARKED "BAKER 6938"

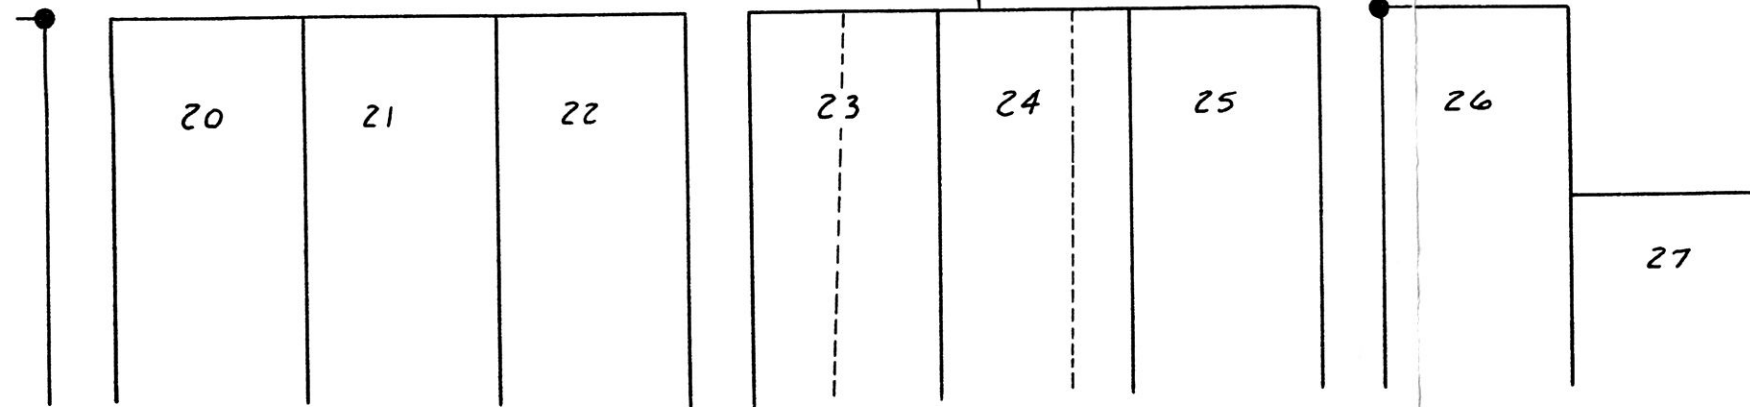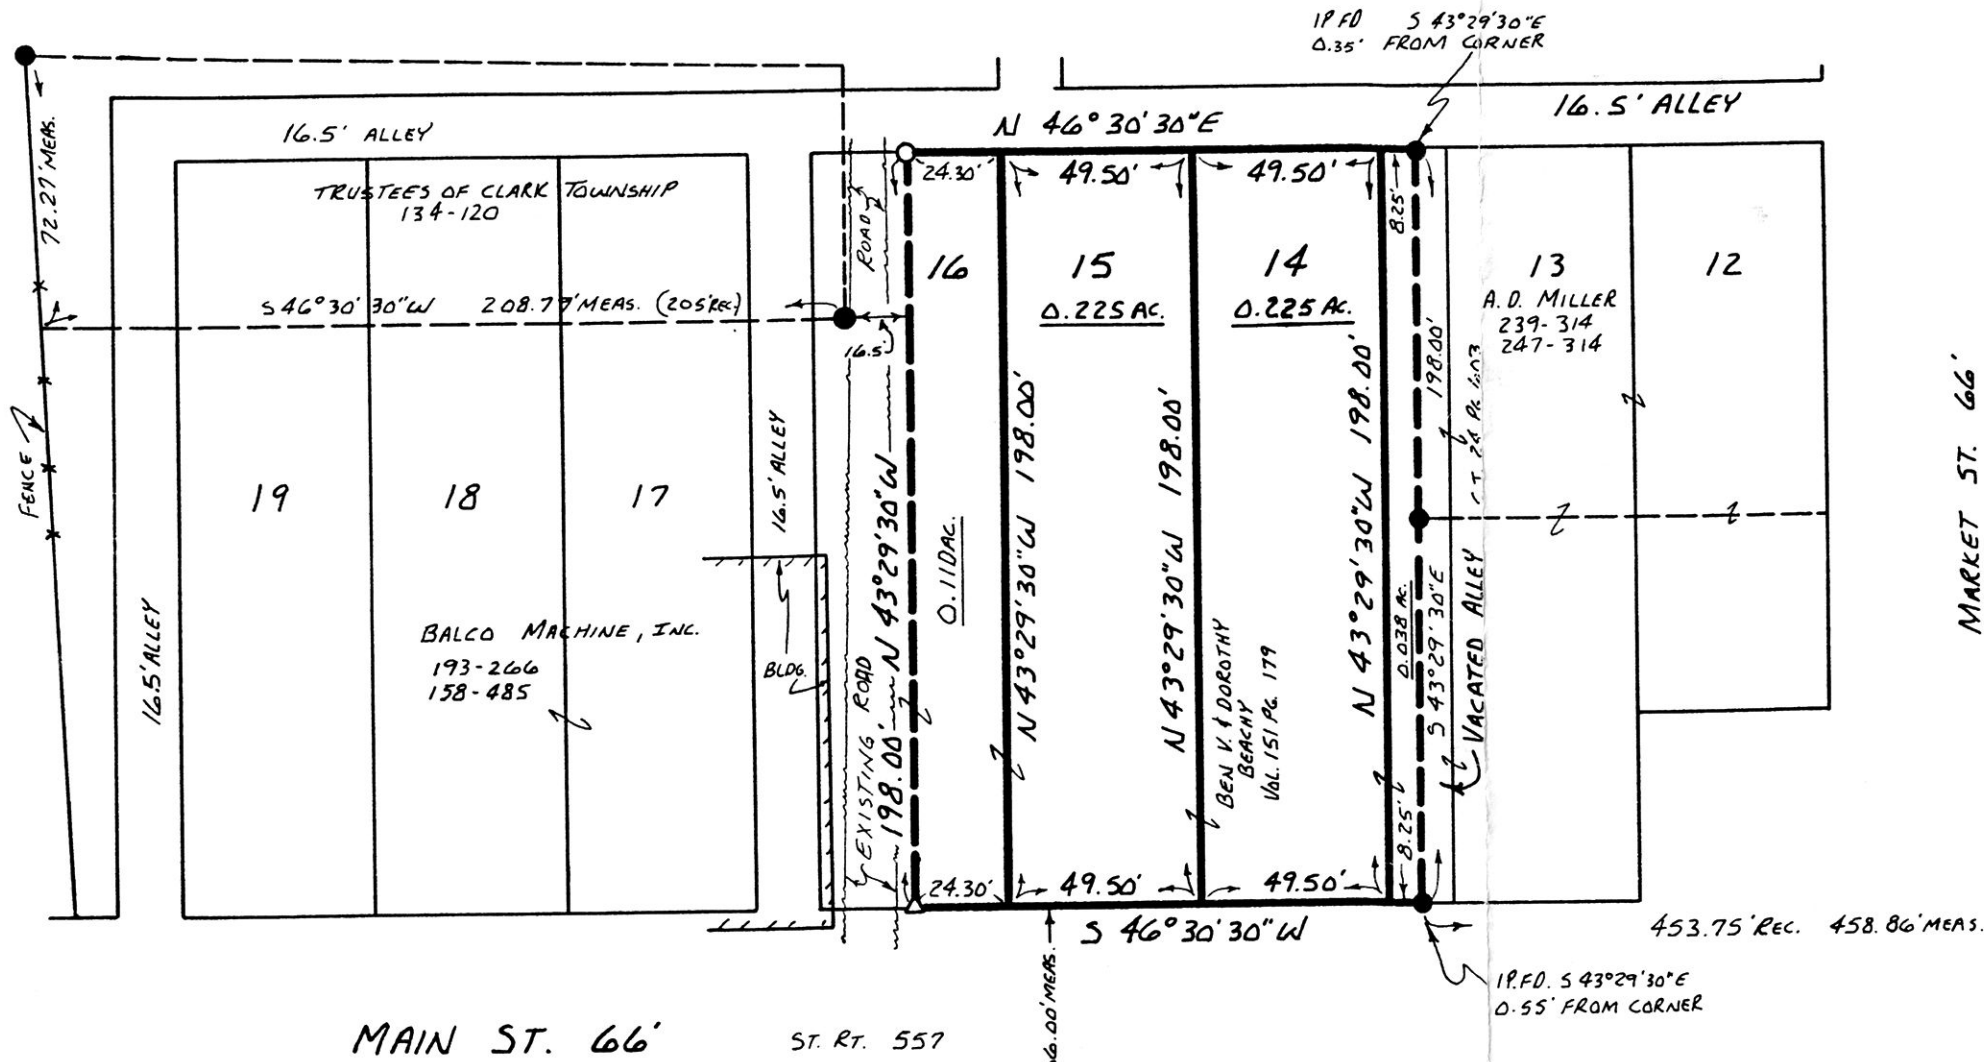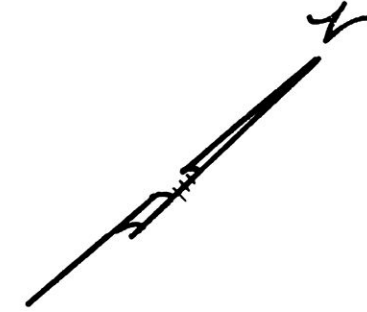

MARKET ST. 66'

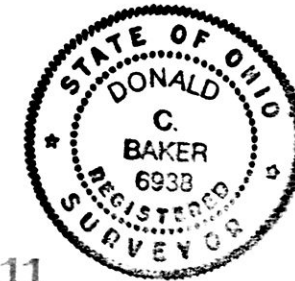

I CERTIFY THIS SURVEY TO BE CORRECT TO THE BEST OF MY KNOWLEDGE.

Donald C. Baker  
DONALD C. BAKER P.S. 6938  
4321 T.R. 25C  
GLENMONT, OHIO 44628  
PH. 216/377-4177

169111  
Rec'd. SEP 5 1990 AT 9:38 O'CLOCK AM  
Recorded SEP 6 1990 Holmes Co. Ohio Fee: \$9.35  
Plat Vol. 12 Pg. 513 Recorder Richard Grainger

Deed Vol. 248 Pages 547 & 550

PLAT APPROVED  
9-4-90 RB

AUGUST 31, 1990