


pd.  
\$5.00

WALNUT CREEK TOWNSHIP  
N.E. QTR. SECTION 5  
TWP. 8N RANGE 4W  
HOLMES COUNTY, OHIO

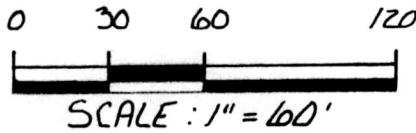


- IRON PIN FOUND
- 5/8" REBAR WITH I.D. CAP SET
- I.D. CAP MARKED "BAKER 6938"

REFERENCES:

- DEED VOL. 113 PAGE 305
- DEED VOL. 225 PAGE 715
- DEED VOL. 231 PAGE 252
- DEED VOL. 116 PAGE 38
- DEED VOL. 228 PAGE 862
- PLAT VOL. 11 PAGE 77
- DEED VOL. 239 PAGE 434
- PLAT VOL. 8 PAGE 548
- BEARINGS FROM PLAT VOL. 11 PAGE 77

RESURVEY OF DEED VOL. 239 PAGE 434

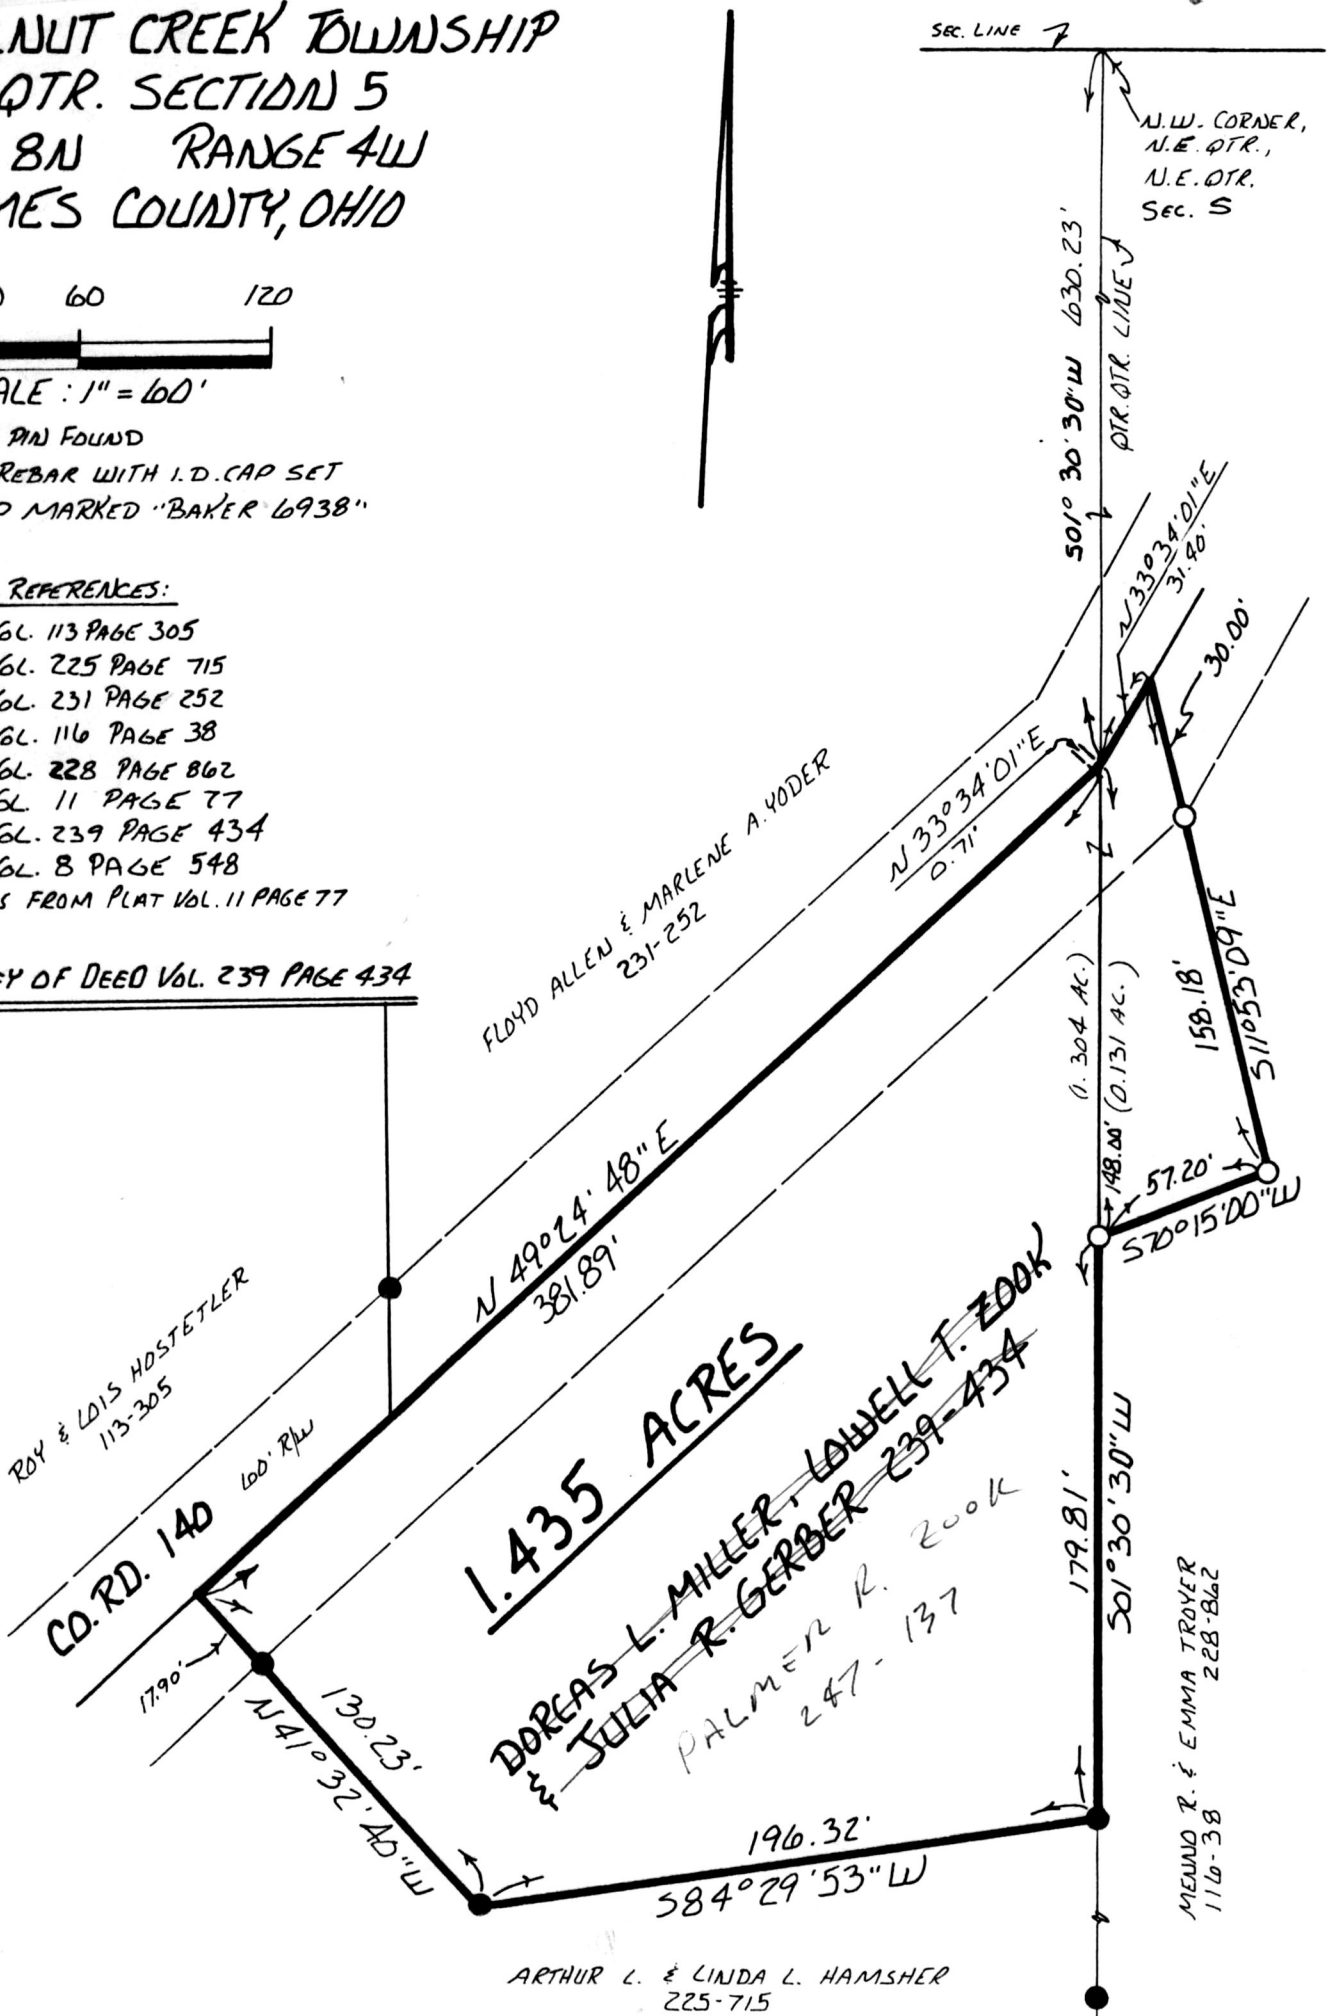

1.435 ACRES

~~DORCAS L. MILLER, LAWELL T. ZOOK~~  
~~JULIA R. GERBER 239-434~~  
PALMER R. ZOOK  
247-137

ARTHUR L. & LINDA L. HAMSHER  
225-715

INDEXED 169298

I CERTIFY THIS SURVEY TO BE CORRECT  
TO THE BEST OF MY KNOWLEDGE.

Donald C. Baker  
DONALD C. BAKER P.S. 6938  
4321 T.R. 252  
GLENMONT, OHIO

MAY 1, 1990



REC'D SEP 18 1990  
AT 11:11 O'CLOCK AM  
RECORDED SEP 19 1990  
Plat VOL. 12 PG. 520  
Holmes Co. Ohio Fee: \$5.00

Richard Graeber Recorder

Deed Vol. 248 Page 706

PLAT APPROVED  
9/14/90B

Lavel  
1137-M5