

169721

VILLAGE OF KILLBUCK

KILLBUCK TOWNSHIP; S.W. QTR. SEC. 16
T-8N, R-T1W; HOLMES COUNTY, OHIO


VOL 12 PAGE 549



- ▲ R.R. SPIKE FOUND
- IRON PIN FOUND
- STONE FOUND
- △ R.R. SPIKE SET
- 5/8" REBAR WITH I.D. CAP SET
I.D. CAP MARKED "BAKER 6938"

REFERENCES:

DEED VOL. 97 PAGE 173
 DEED VOL. 152 PAGE 565
 BEARINGS FROM PLAT VOL. 2
 PAGE 188

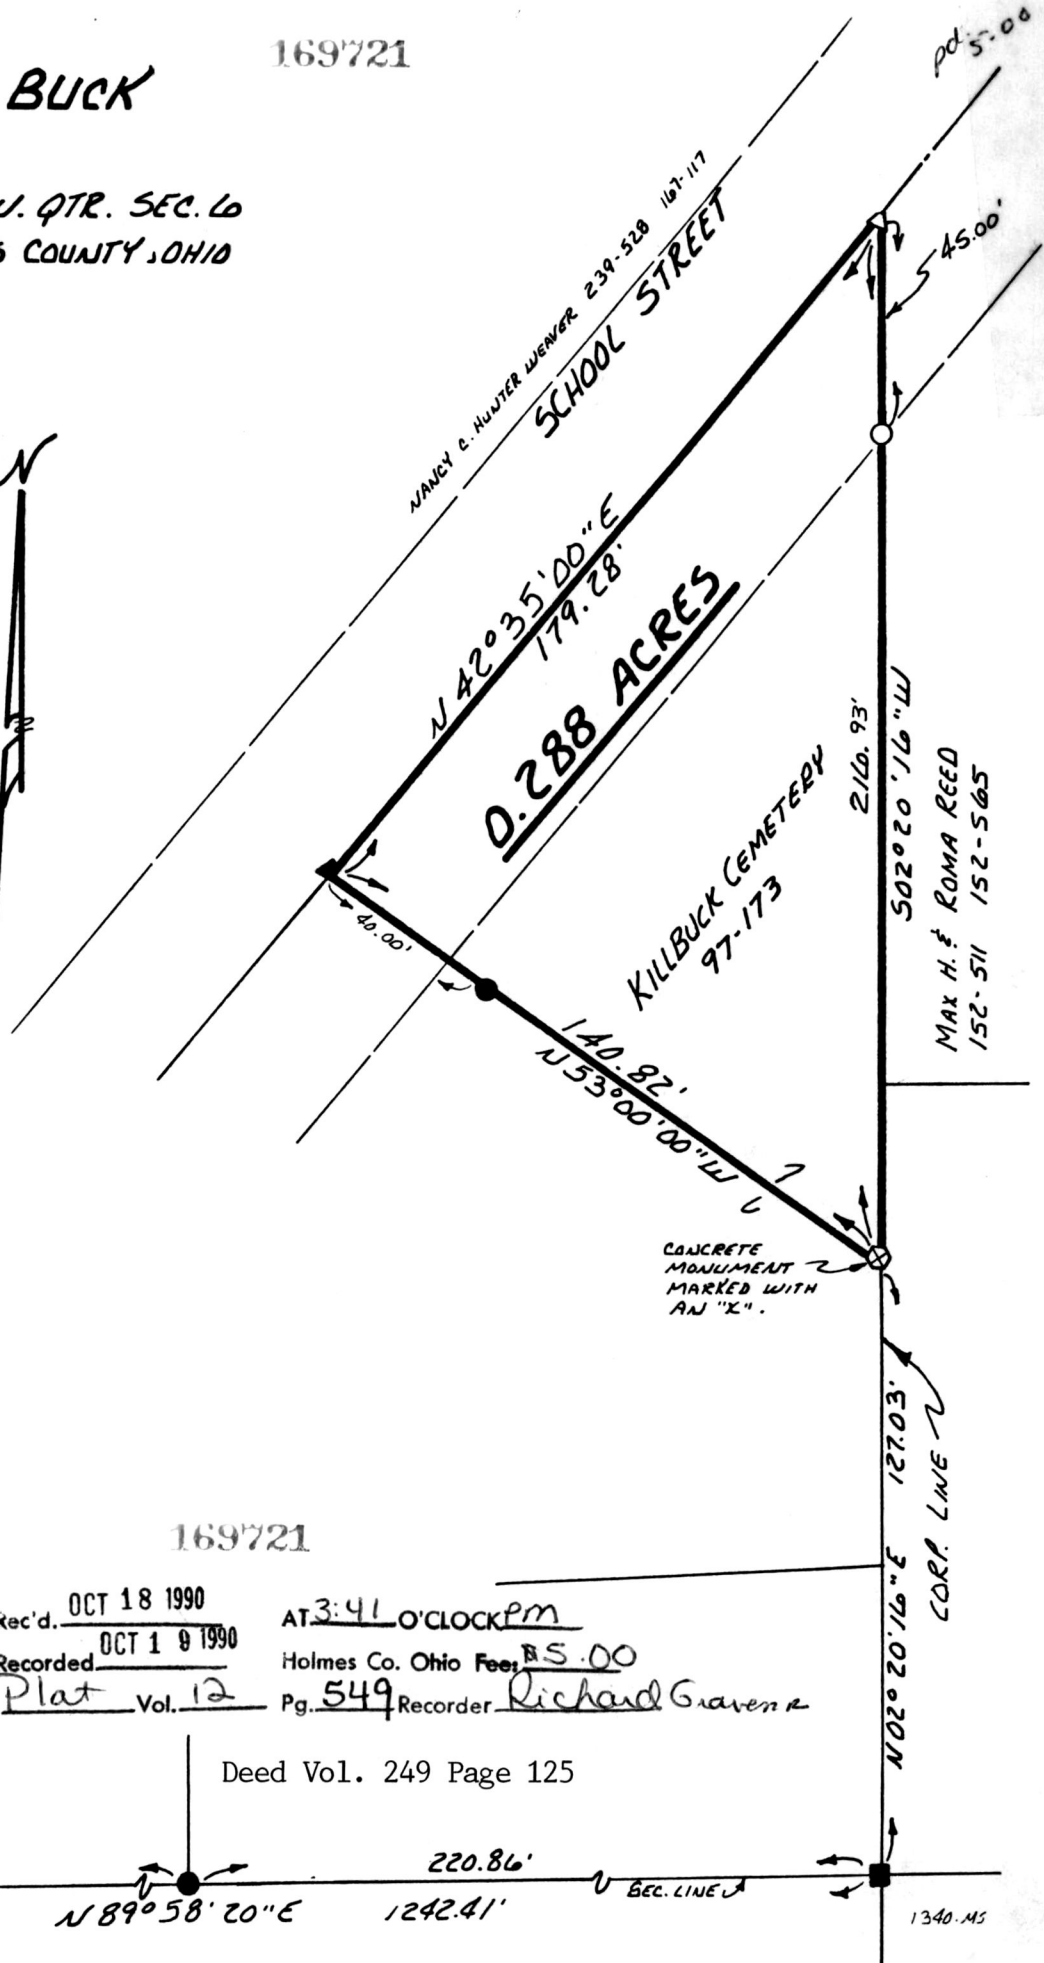

I CERTIFY THIS SURVEY TO BE CORRECT TO THE BEST OF MY KNOWLEDGE.

Donald C. Baker
 DONALD C. BAKER P.S. 6938
 4321 T.R. 252
 GLENMONT, OHIO


169721

OCT. 2, 1990

Rec'd. OCT 18 1990
 Recorded OCT 19 1990
 Plat Vol. 12

AT 3:41 O'CLOCK PM
 Holmes Co. Ohio Fees 85.00
 Pg. 549 Recorder Richard Gaven

Deed Vol. 249 Page 125

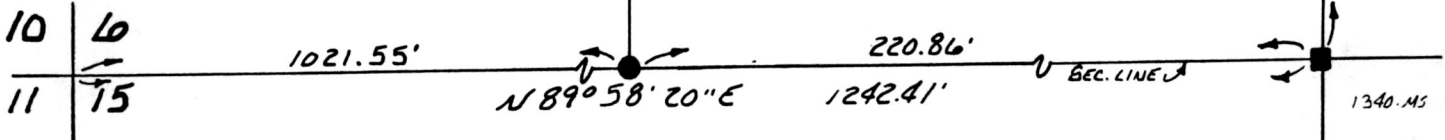

PLAT APPROVED
 10/17/90 B