

THE COSHOCTON LAND SURVEYING SERVICE

VOL 12 PAGE 563 233 S. FOURTH ST.

170015

COSHOCTON, OHIO 43812


pd. \$5.00

BEING PART OF: LOT ~
 SEC. 5
 QUAR. 2ND.
 T8N, R8W
 TOWNSHIP RICHLAND
 COUNTY HOLMES, OHIO, U.S.M.L.

SURVEY FOR: RODNEY MACKEY

DATE: JULY, 1981

SCALE: 1" = 100'

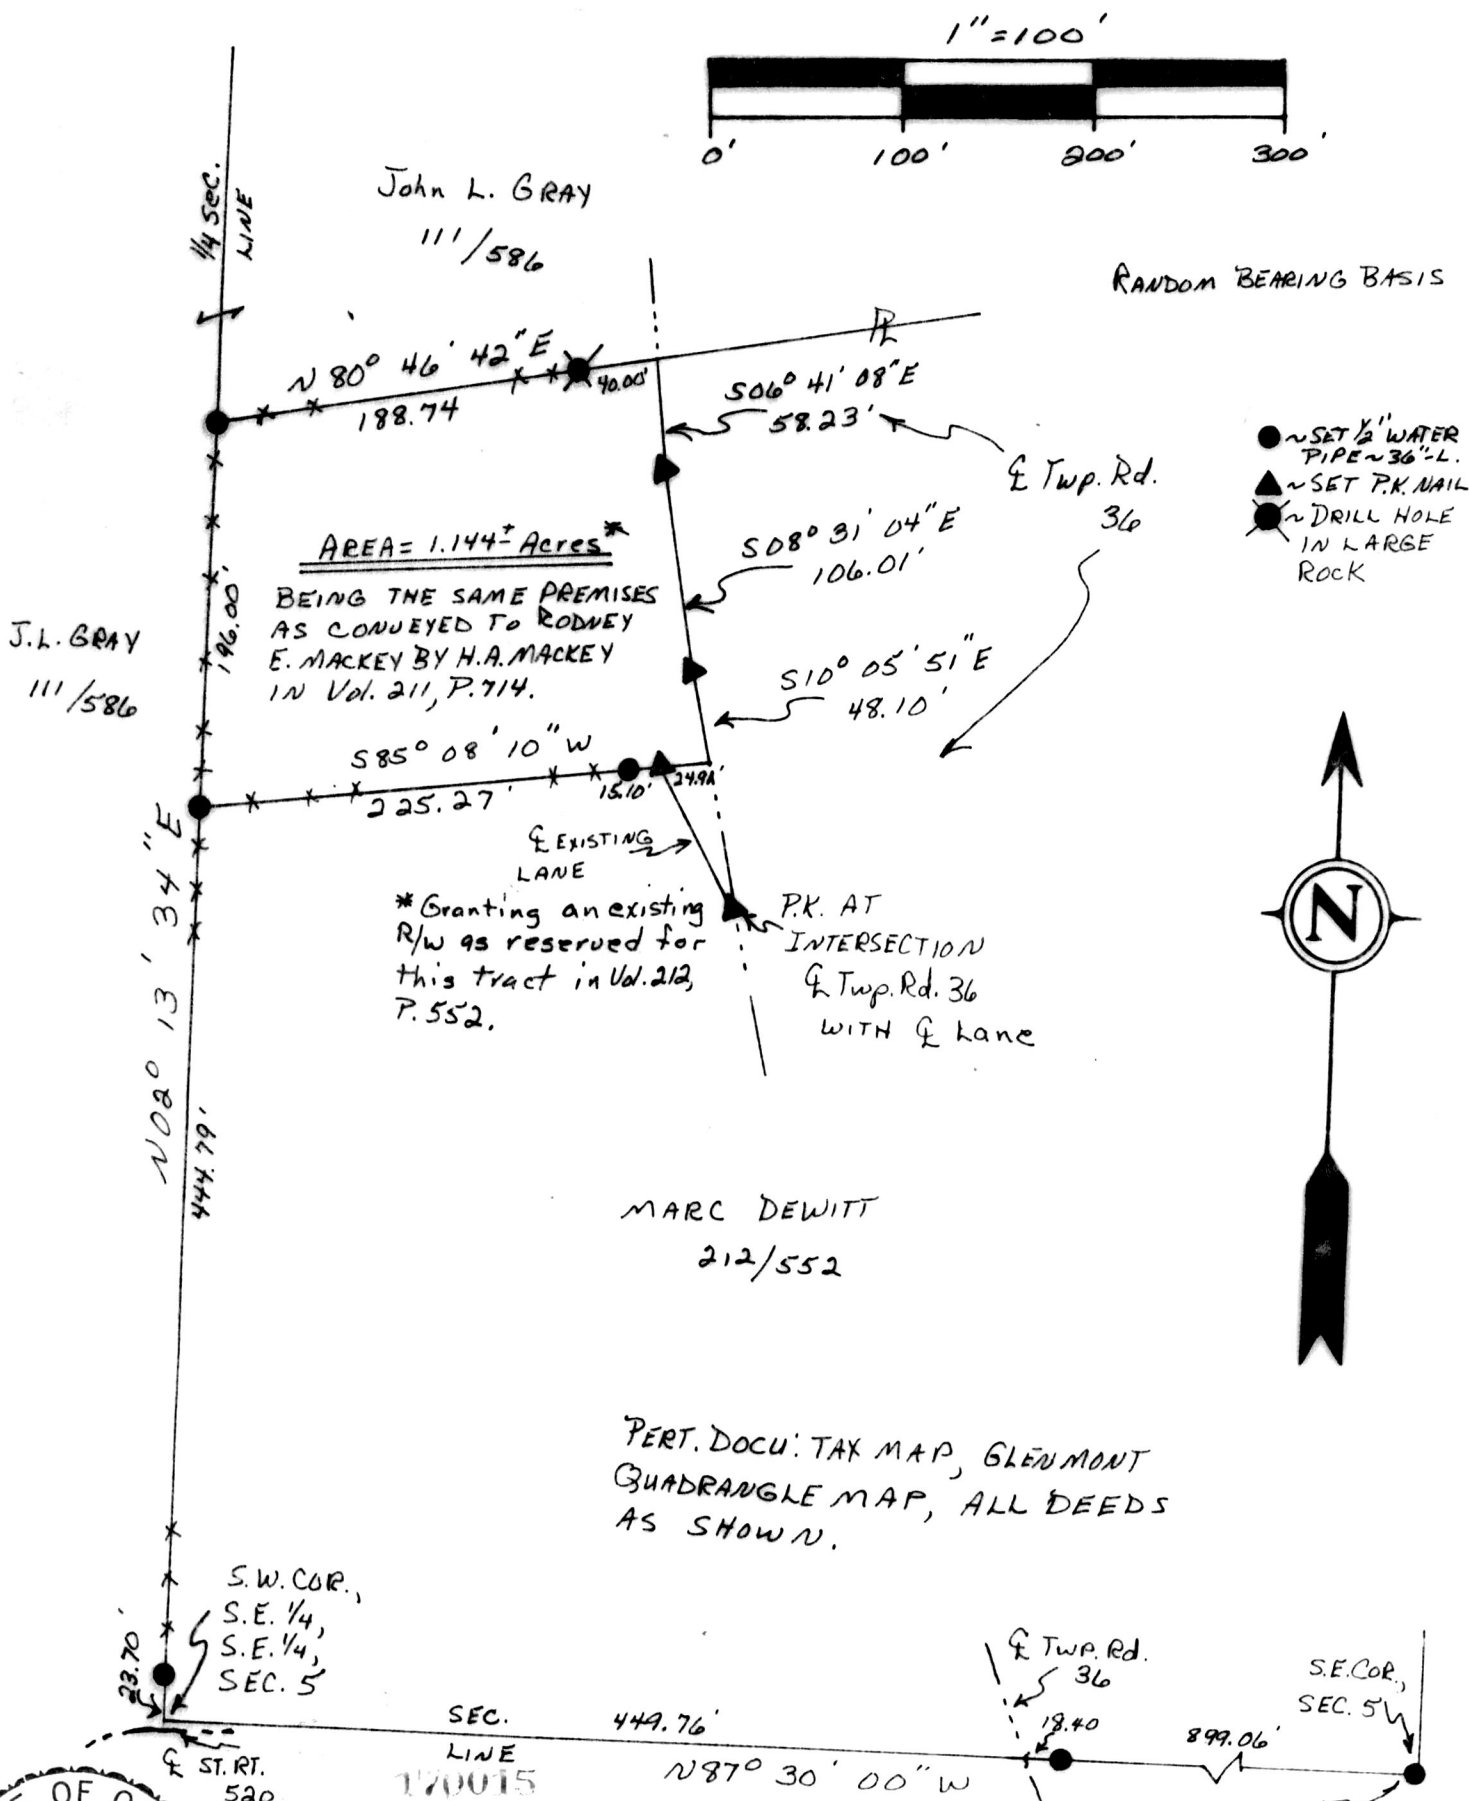

J.L. GRAY
111/586

John L. GRAY
111/586

MARC DEWITT
212/552

AREA = 1.144 Acres
 BEING THE SAME PREMISES
 AS CONVEYED TO RODNEY
 E. MACKEY BY H.A. MACKEY
 IN Vol. 211, P. 714.

*Granting an existing
 R/W as reserved for
 this tract in Vol. 212,
 P. 552.

PERT. DOCU: TAX MAP, GLENMONT
 QUADRANGLE MAP, ALL DEEDS
 AS SHOWN.

S.W. COR.,
 S.E. 1/4,
 S.E. 1/4,
 SEC. 5

S.E. COR.,
 SEC. 5



Rec'd NOV 14 1990
 Recorded NOV 15 1990
 Plat Vol. 12

AT 3:05 O'CLOCK PM
 Holmes Co. Ohio Fees \$5.00 Deed Vol. 249 Page 458
 Pg. 563 Recorder Richard Gruenke

I hereby certify the above plat to be correct to the best of my knowledge and belief.

Subject To All Easements

And Rights-Of-Way, Public

And Private, Of Record

THE COSHOCTON LAND SURVEYING SERVICE

PLAT APPROVED
 11/14/90 B

REGISTERED SURVEYOR 5935

FB97, P. 10 S12, F34