



RICHLAND TOWNSHIP
S.E. QTR SECTION 5
S.W. QTR SECTION 4
T-8 N R-8 W
HOLMES COUNTY, OHIO


REFERENCES:
 SURVEY RECORD 1 PAGE 61
 SURVEY RECORD 2 PAGE 200
 PLAT VOL. 3 PAGE 21-8
 PLAT VOL. 8 PAGE 684
 BEARINGS FROM PLAT VOL. 10 PAGE 756
 DEED VOL. 24 PAGE 334
 DEED VOL. 59 PAGE 346
 ALL OTHER DEEDS SHOWN

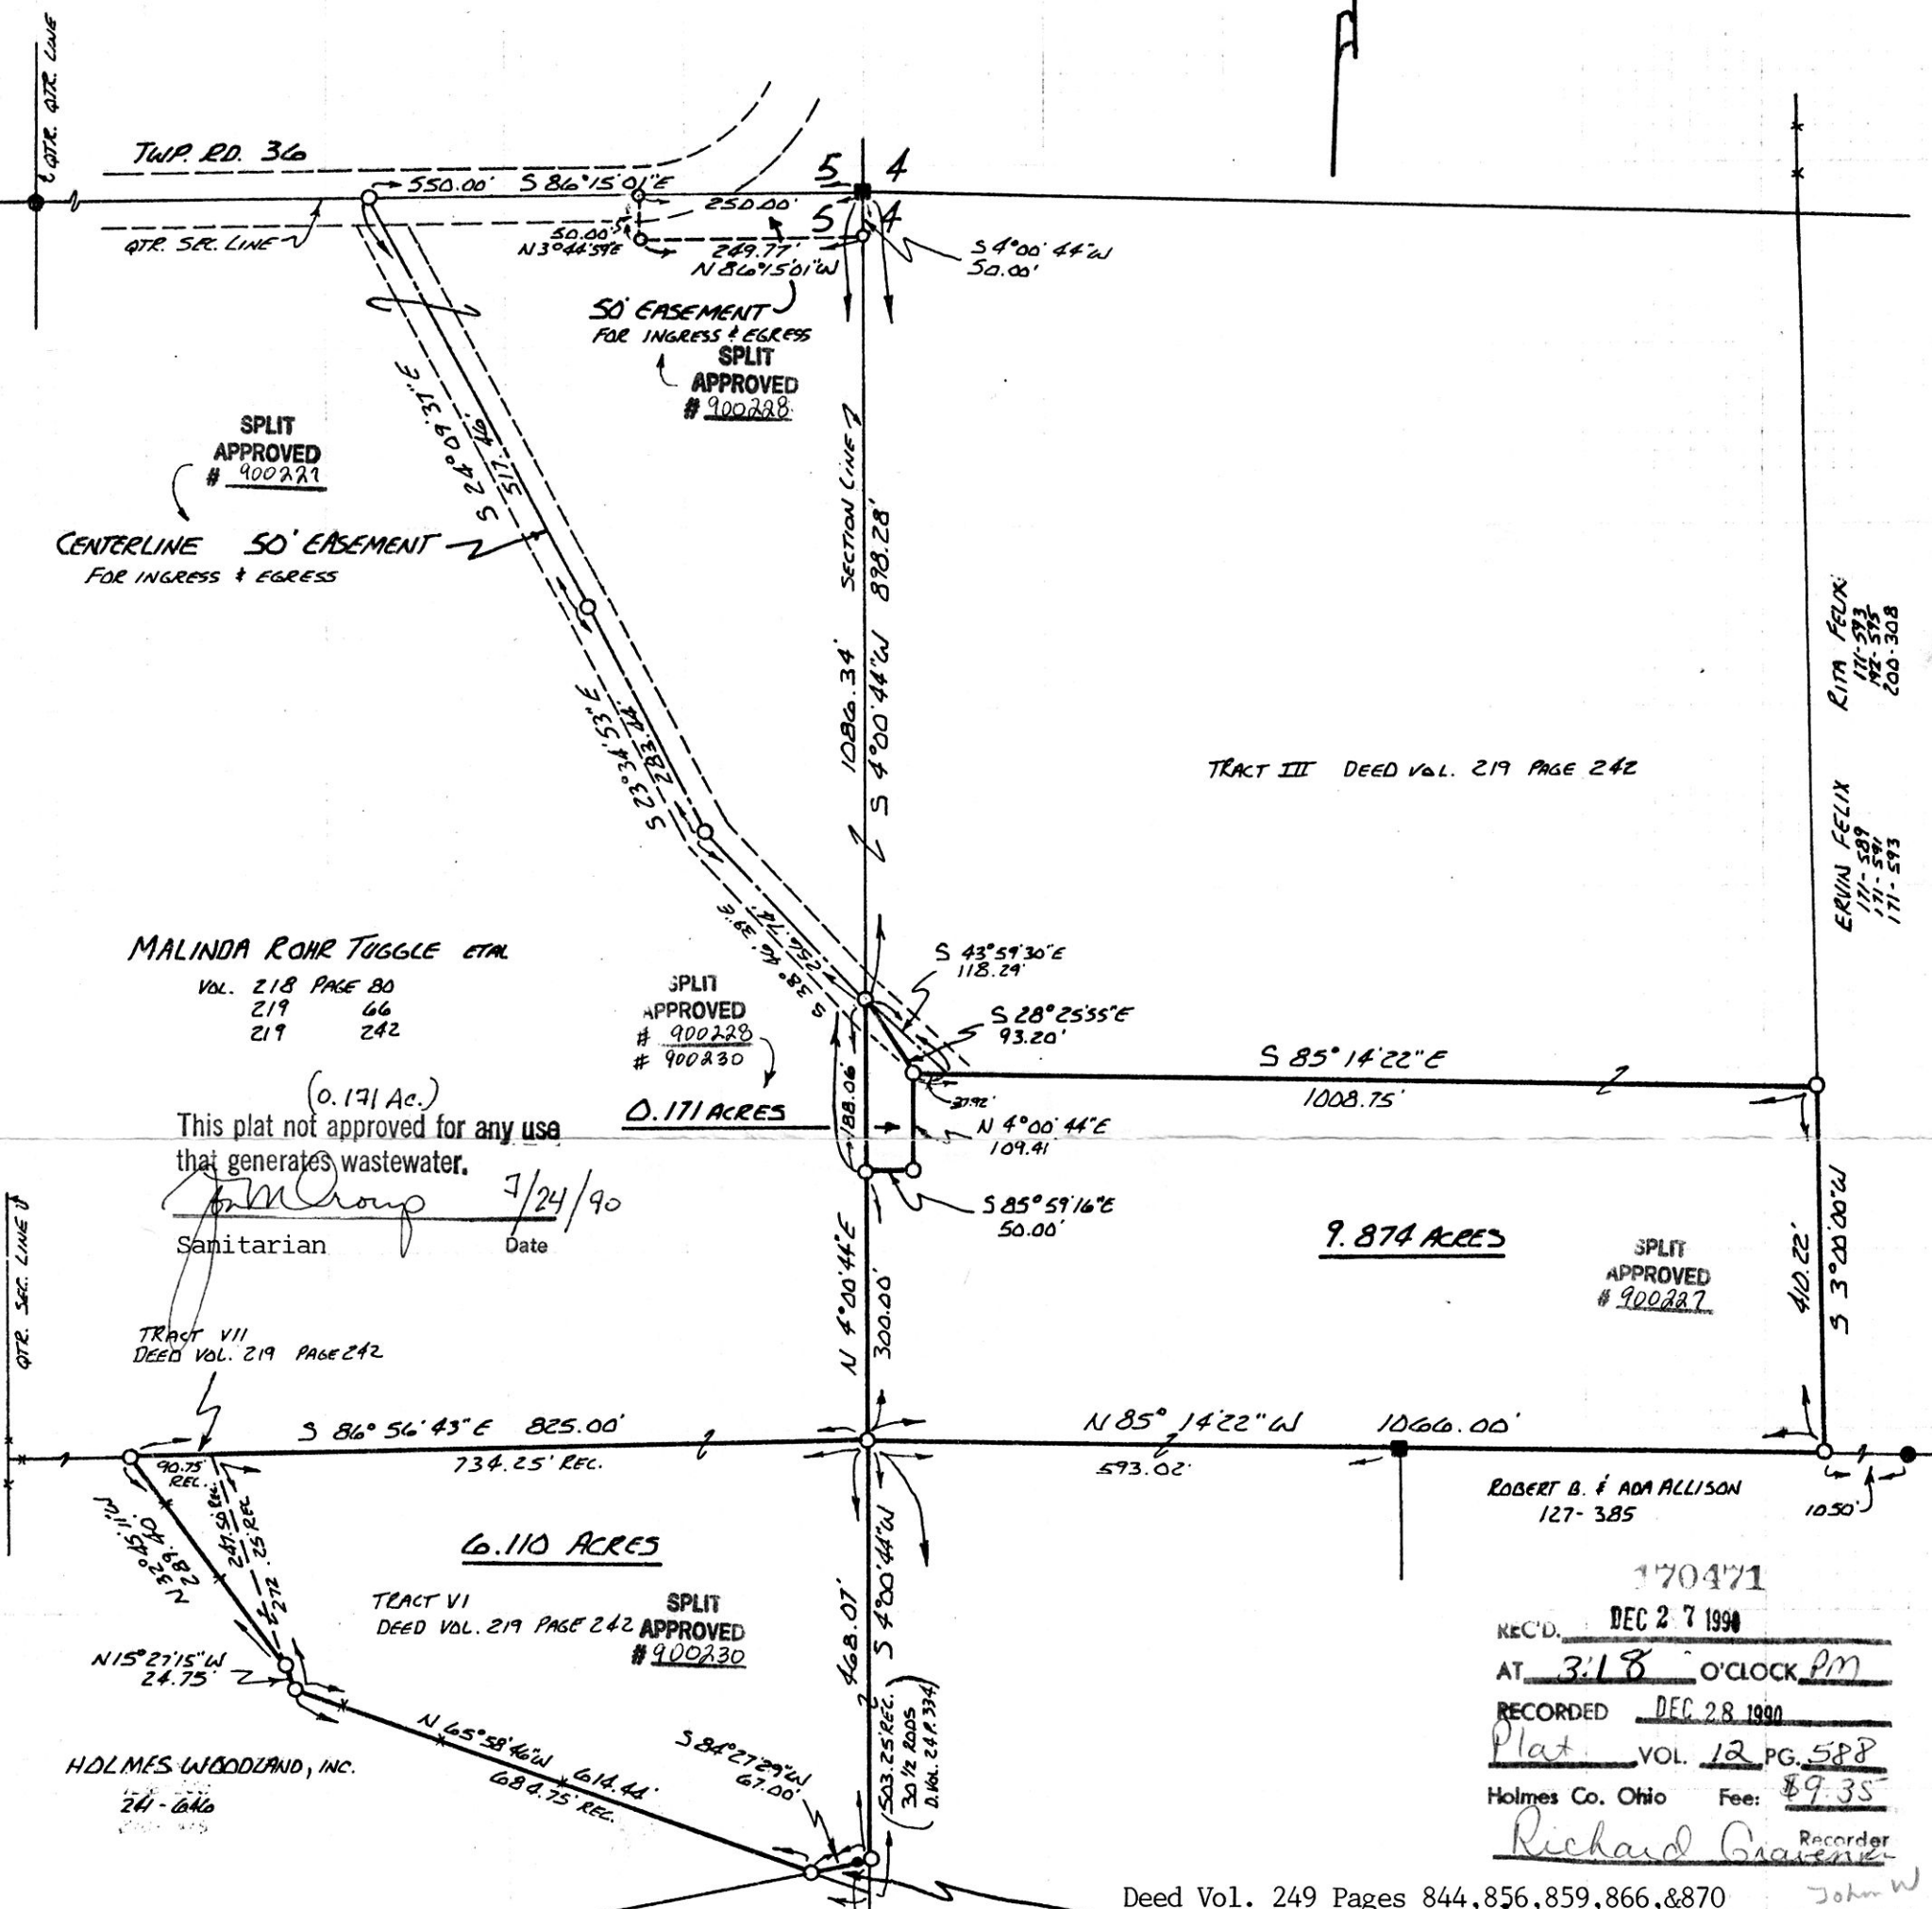

170471
 REC'D. DEC 27 1990
 AT 3:18 O'CLOCK PM
 RECORDED DEC 28 1990
 Plat VOL. 12 PG. 588
 Holmes Co. Ohio Fee: \$9.35
 Richard Graener Recorder

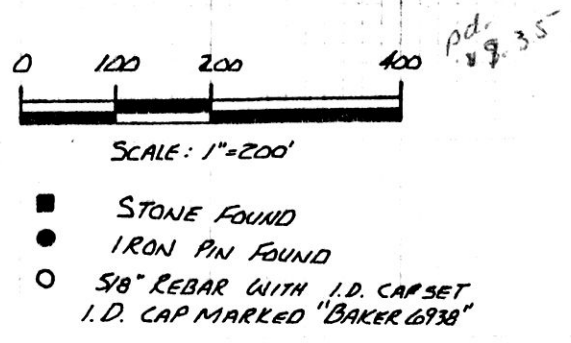

I CERTIFY THIS SURVEY TO BE CORRECT TO THE BEST OF MY KNOWLEDGE.
 Donald C. Baker
 DONALD C. BAKER P.S. 6938
 4321 TR 252
 GLENMONT OH.
 DEC. 30, 1988

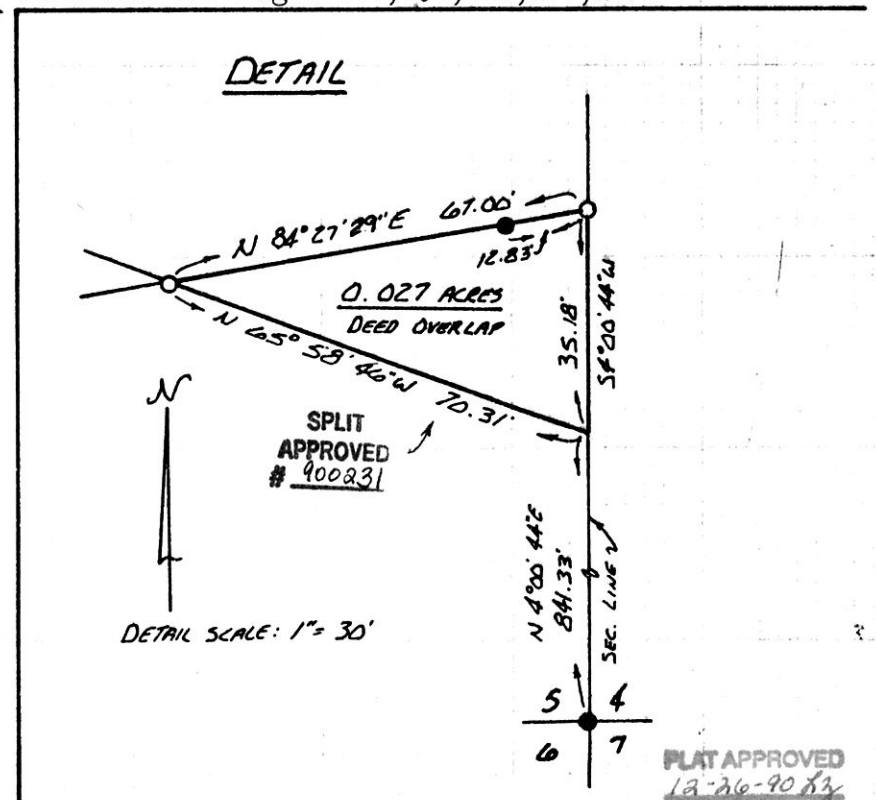

PLAT APPROVED 12-26-90