

170739


BERLIN TOWNSHIP
 N.E. QTR. SEC. 15
 3RD. QTR. LOT 25
 T-9N R-5W
 HOLMES COUNTY, OHIO




- P.K. NAIL SET
- IRON PIN FOUND
- 5/8" REBAR WITH I.D. CAP SET
- I.D. CAP MARKED "BAKER 6938"

REFERENCES:
 PLAT VOL. 4 PAGE 55
 PLAT VOL. 4 PAGE 87
 PLAT VOL. 8 PAGE 608
 PLAT VOL. 4 PAGE 130
 DEED VOL. 203 PAGE 771
 PLAT VOL. 10 PAGE 734
 PLAT VOL. 6 PAGE 92

BEARINGS FROM DEED VOL 203
 PAGE 771

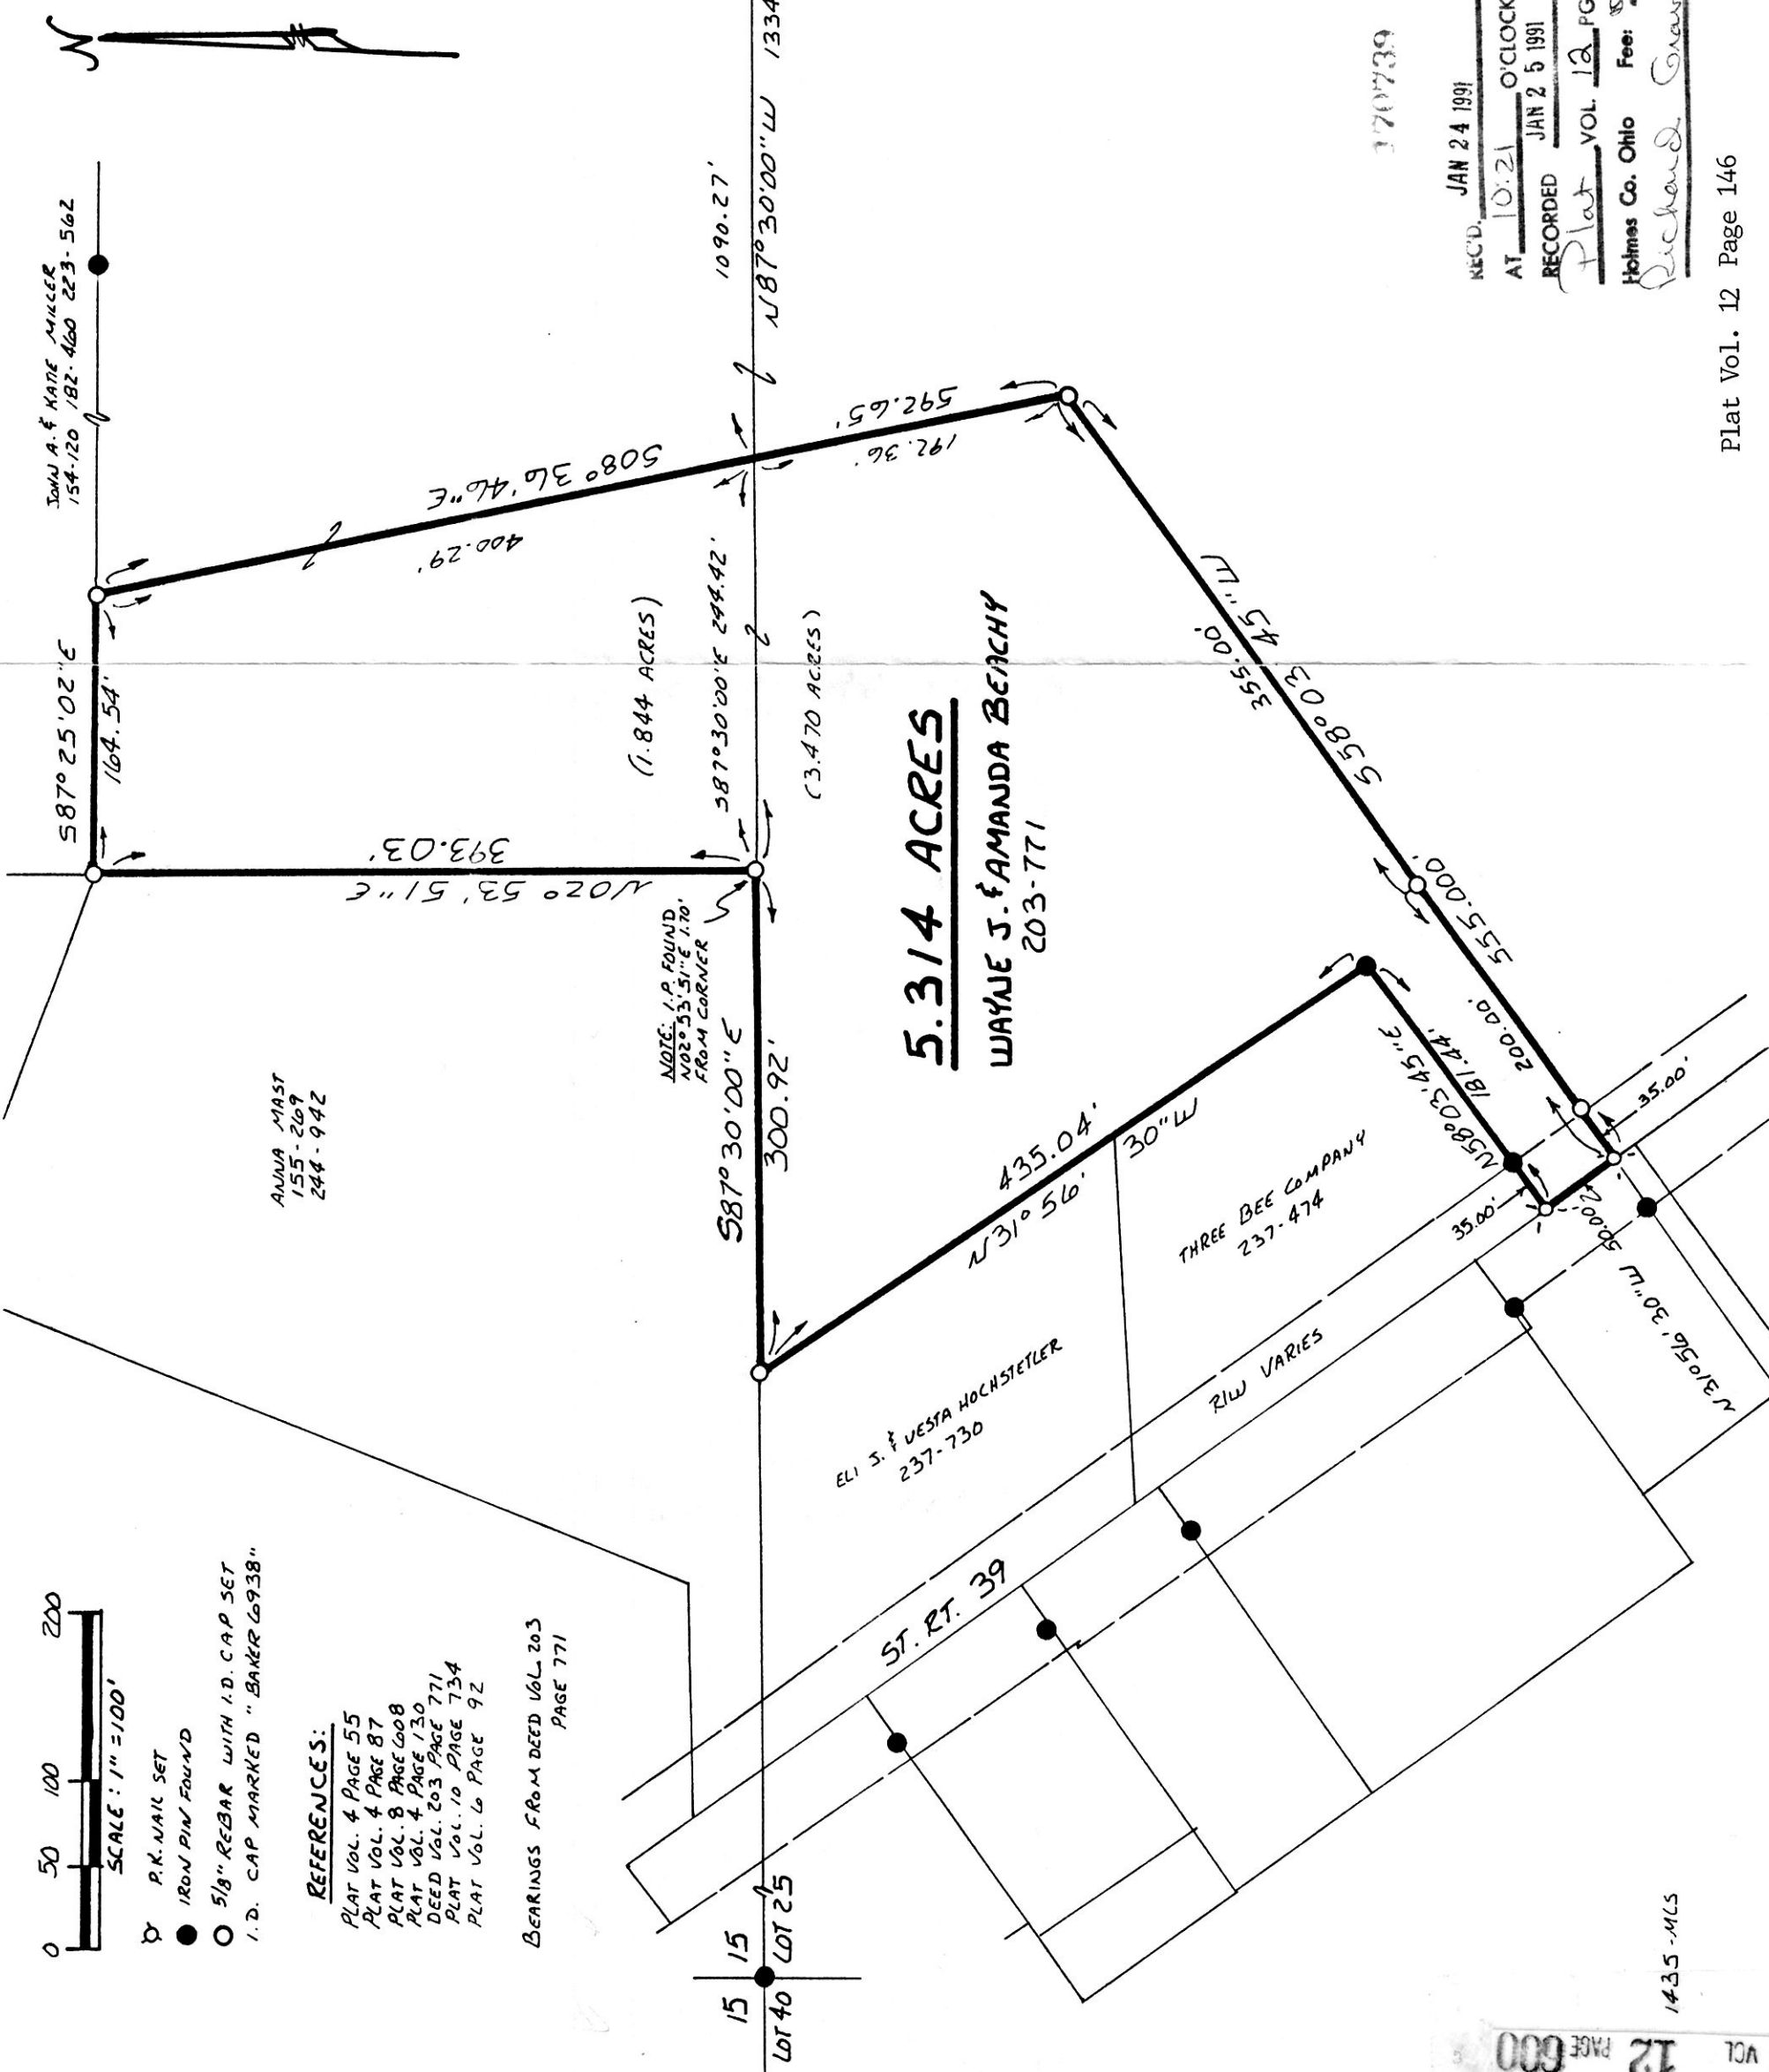

5.314 ACRES
WAYNE J. AMANDA BEACHY
 203-771

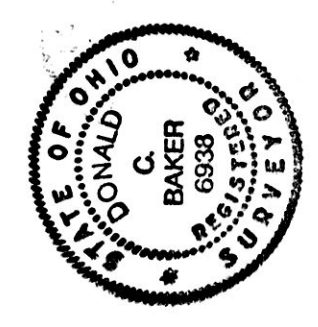

I CERTIFY THIS SURVEY TO BE CORRECT
 TO THE BEST OF MY KNOWLEDGE.
 Donald C. Baker
 DONALD C. BAKER P.S. 6938
 4321 T.R. 252
 GLENMONT, OHIO 44628
 Nov. 9, 1990
 REV. DEC. 11, 1990

REC'D. JAN 24 1991
 AT 10:21 O'CLOCK AM
 RECORDED JAN 25 1991
 Plat VOL. 12 PG. 600
 Holmes Co. Ohio Fee: \$9.35
 Recorder
 Richard Graw

Plat Vol. 12 Page 146

PLAT APPROVED
 1/23/91

1435-MCS