
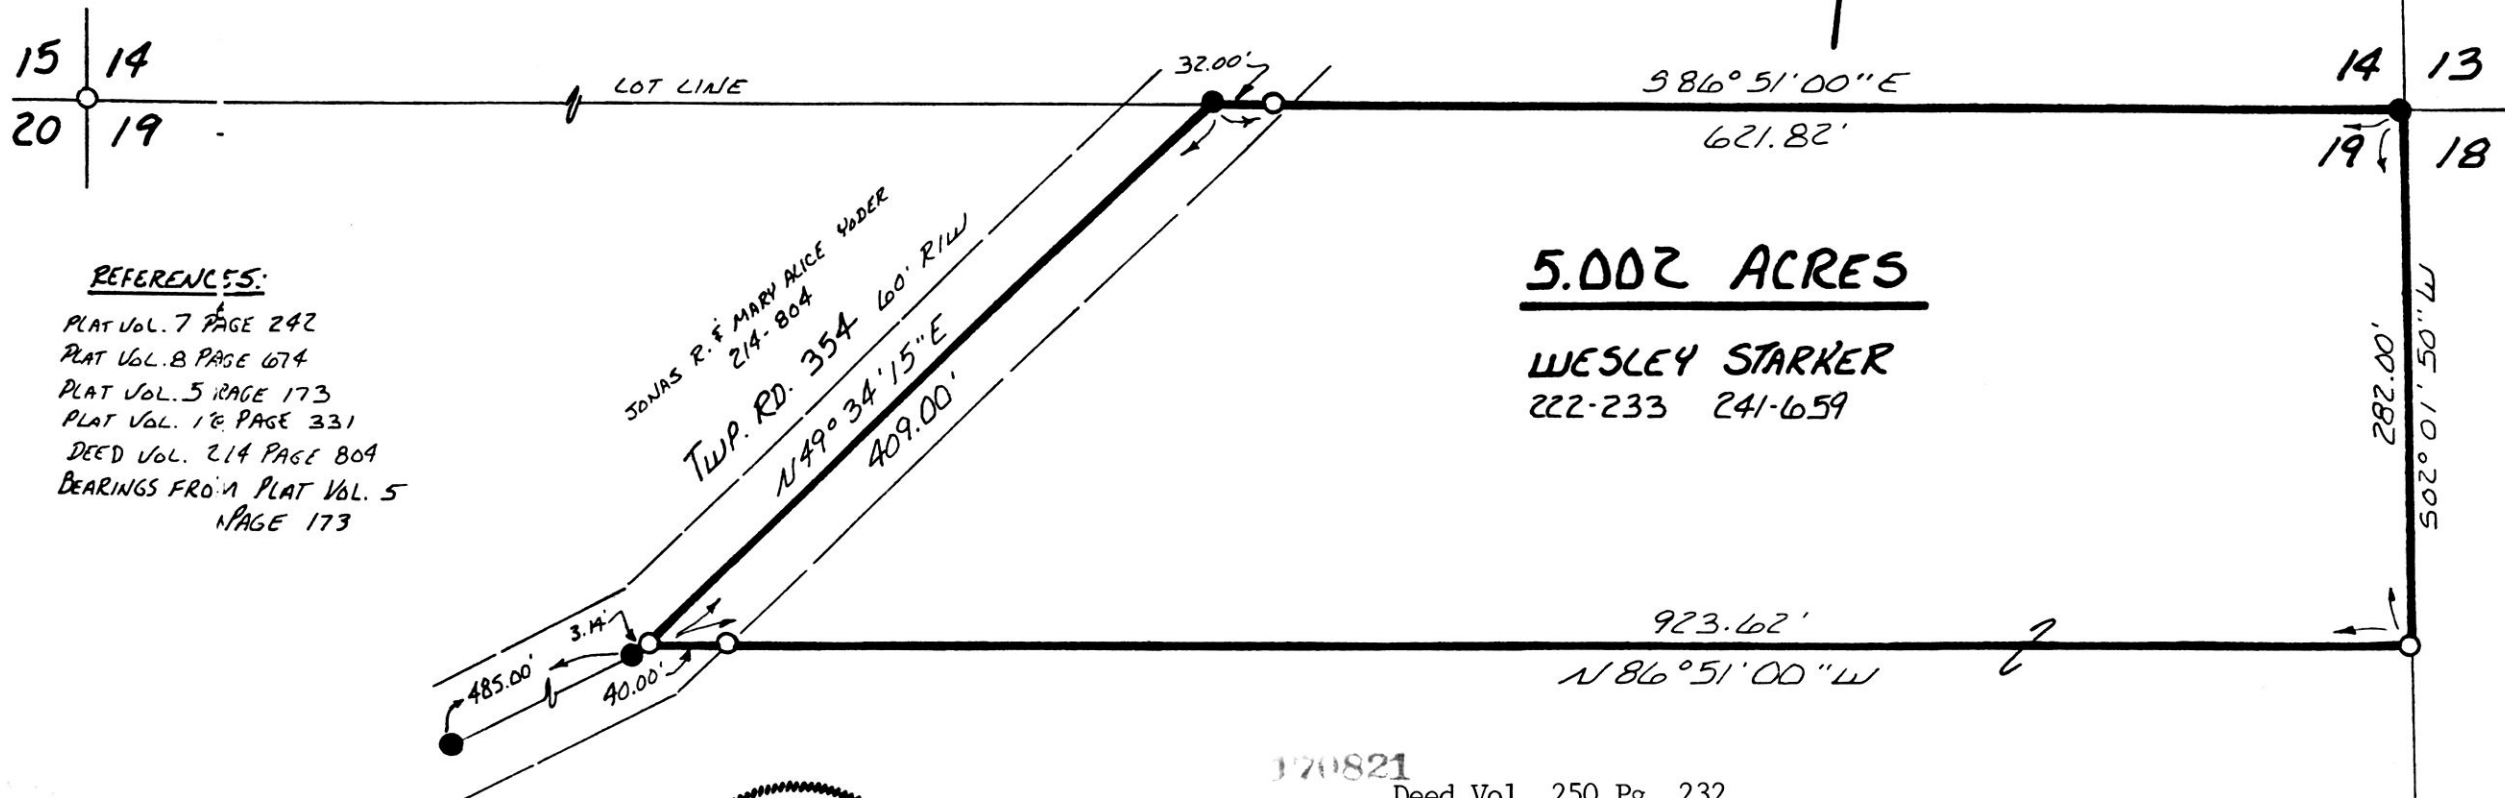


BERLIN TOWNSHIP  
4TH. Q.R. LOT 19  
T-9N ; R-6W  
HOLMES COUNTY, OHIO

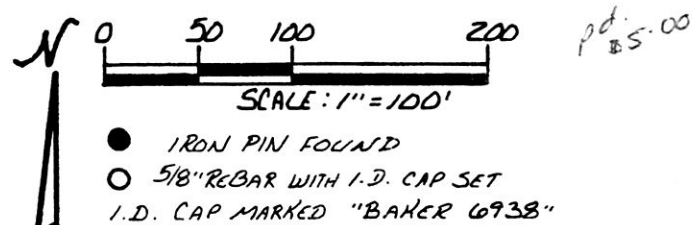


**5.002 ACRES**

**WESLEY STARKER**  
222-233 241-659

REFERENCES:

- PLAT VOL. 7 PAGE 242
- PLAT VOL. 8 PAGE 674
- PLAT VOL. 5 PAGE 173
- PLAT VOL. 16 PAGE 331
- DEED VOL. 214 PAGE 804
- BEARINGS FROM PLAT VOL. 5 PAGE 173

JONAS R. F. MARY ALICE WADDER  
214-804  
TWP. RD. 354 60' R/W  
N 49° 34' 15" E  
409.00'

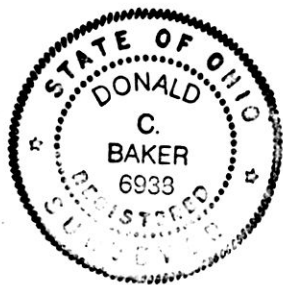

I CERTIFY THIS SURVEY TO BE CORRECT TO THE BEST OF MY KNOWLEDGE.

Donald G. Baker  
DONALD G. BAKER P.S. 6938  
4321 T.R. 252  
GLENMONT, OHIO 44628

DECEMBER 21, 1990

1443-MC:

170821

Deed Vol. 250 Pg. 232

REC'D. JAN 30 1991  
AT 2:41 O'CLOCK PM  
RECORDED JAN 31 1991  
Plat VOL. 12 PG. 604  
Holmes Co. Ohio Fee: 5.00

Richard G. Craven Recorder

PLAT APPROVED  
1/30/91

VOL 12 PAGE 604