

171109




VILLAGE OF WINESBURG
LOT 22 & PART OF LOT 21

PAINT TOWNSHIP, 3RD. QTR. LOT 38
T-10N : R-4W HOLMES COUNTY, OHIO

○ 5/8" REBAR WITH J.D. CAP SET
J.D. CAP MARKED "BAKER 6938"
BEARINGS FROM SURVEY RECORD 5
PAGE 317

Ad.
\$5.00

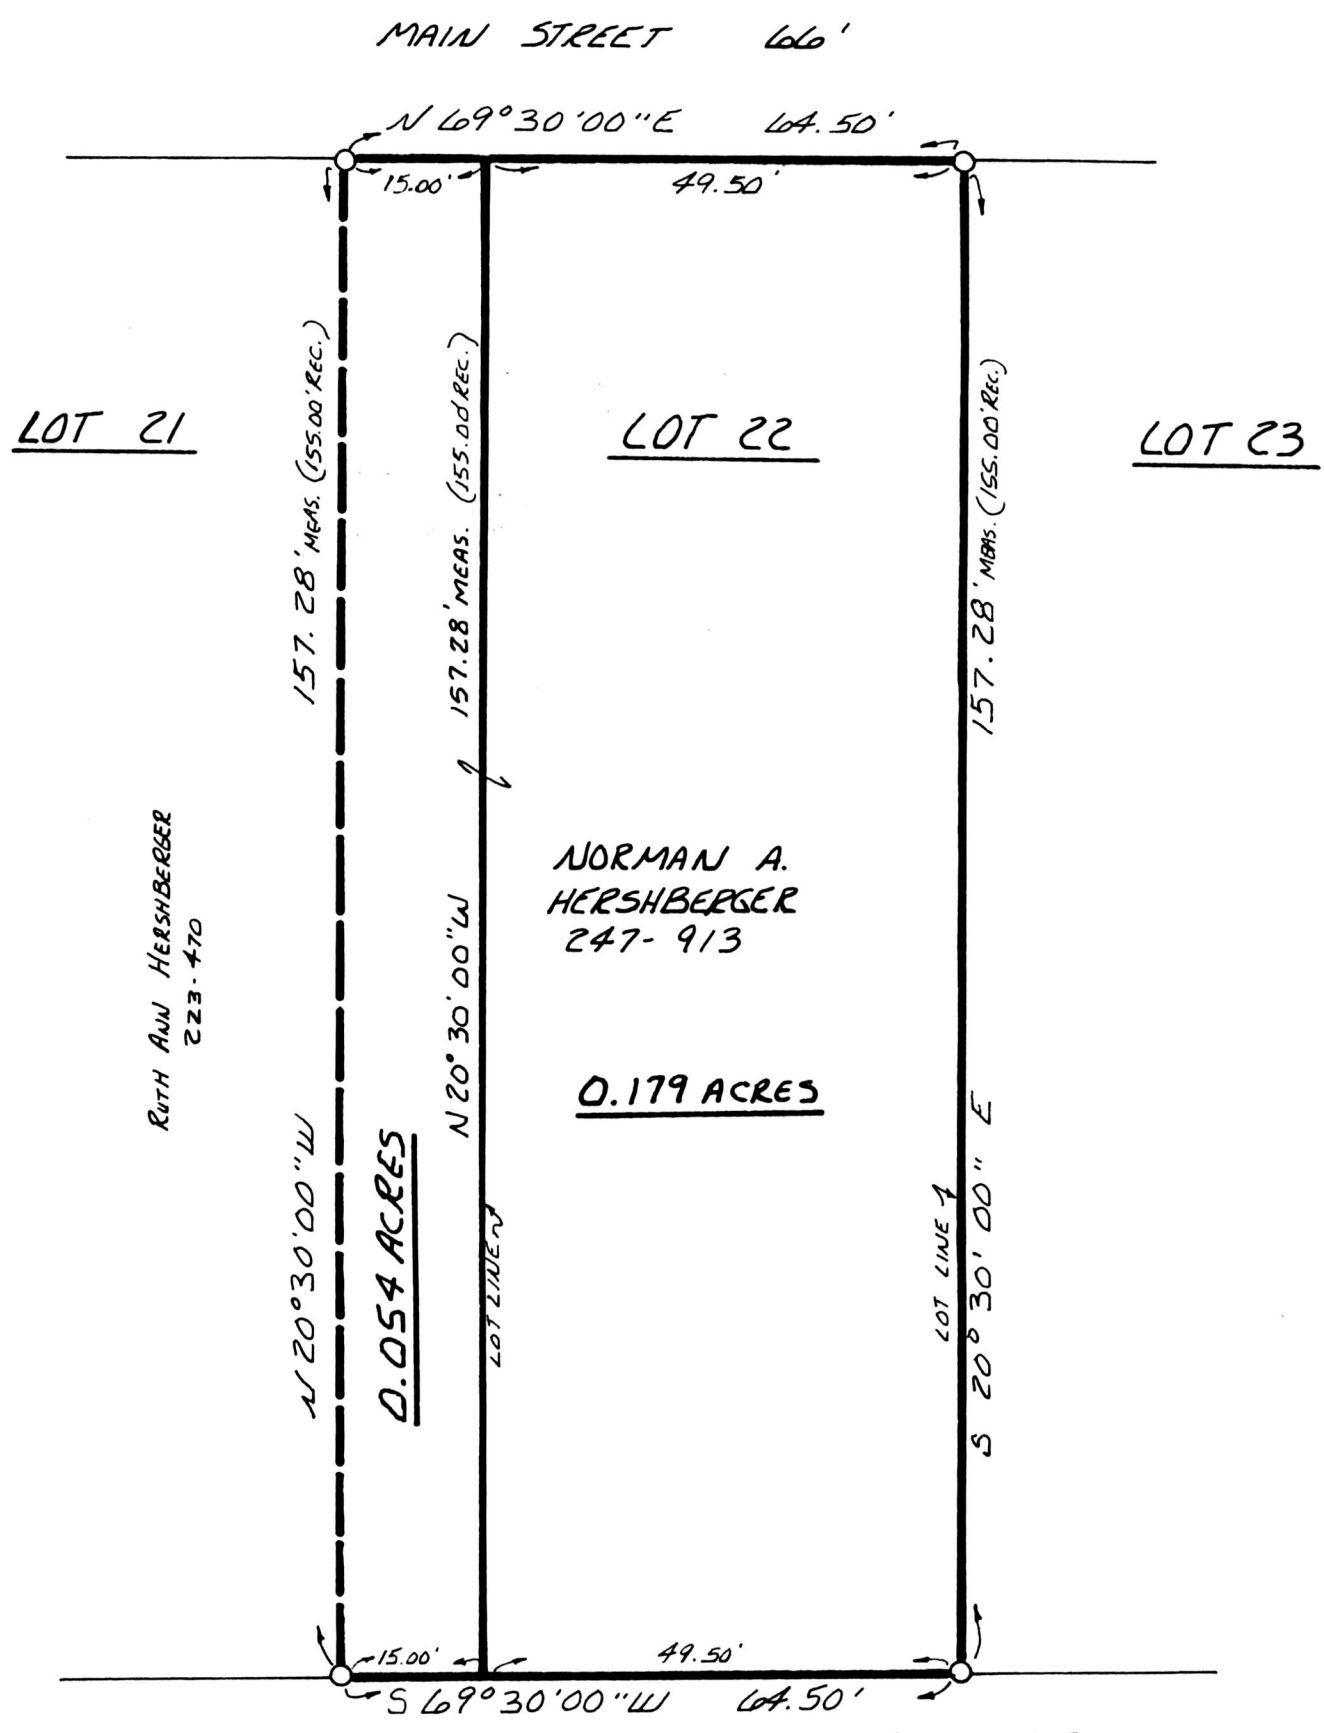

MAIN STREET 66'

N 69° 30' 00" E 64.50'

15.00' 49.50'

LOT 21

LOT 22

LOT 23

157.28' MEAS. (155.00' REC.)

157.28' MEAS. (155.00' REC.)

157.28' MEAS. (155.00' REC.)

RUTH ANN HERSHBERGER
223-470

NORMAN A.
HERSHBERGER
247-913

0.179 ACRES

0.054 ACRES

N 20° 30' 00" W

N 20° 30' 00" W

S 20° 30' 00" E

15.00' 49.50'
S 69° 30' 00" W 64.50'


33' ALLEY AKA VINTAGE STREET AKA TWP. RD. 1025

171109

I CERTIFY THIS SURVEY TO BE CORRECT
TO THE BEST OF MY KNOWLEDGE.

Donald C. Baker

DONALD C. BAKER P.S. 6938
4321 T.R. 252
GLENMONT, OHIO 44628
PH. 216/377-4177

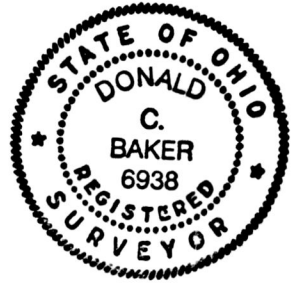

REC'D. MAR 5 1991
AT 10:47 O'CLOCK AM
RECORDED MAR 6 1991
Plat VOL. 12 PG. 615
Holmes Co. Ohio Fee: \$5.00
Richard Starnes

JANUARY 11, 1991

Deed Vol. 250 Page 527

PLAT APPROVED
3/5/91

1446-MLS