


PLAT SHOWING PROPERTY AS DESCRIBED IN DEED VOL. 228 PAGE 584

MONROE TOWNSHIP
1ST. QTR. LOT 29
T-9N ; R-8W
HOLMES COUNTY, OHIO

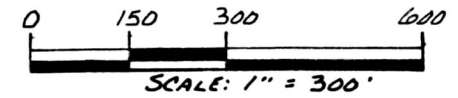

● IRON PINS AS DENOTED IN PLAT VOL. 6 PAGE 177.

NOTE:

ALL DIMENSIONS SHOWN ON THIS PLAT WERE TAKEN FROM DEED VOL. 228 PAGE 584 AND PLAT VOL. 6 PAGE 177.

NO FIELD WORK DONE, THEREFORE I, DONALD C. BAKER, DO NOT GUARANTEE THE ACCURACY OF THE DIMENSIONS SHOWN HEREON.



I CERTIFY THIS PLAT TO BE A CORRECT REPRESENTATION OF DEED VOL 228 PAGE 584.

Donald C. Baker

DONALD C. BAKER P.S. 6938
4321 TR 252
GLENMONT, OH. 44628

MARCH 8, 1991

PLAT APPROVED
3/21/91 B

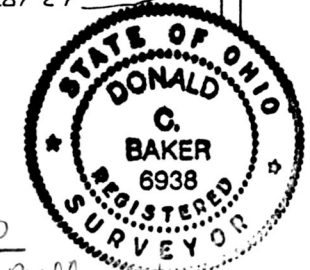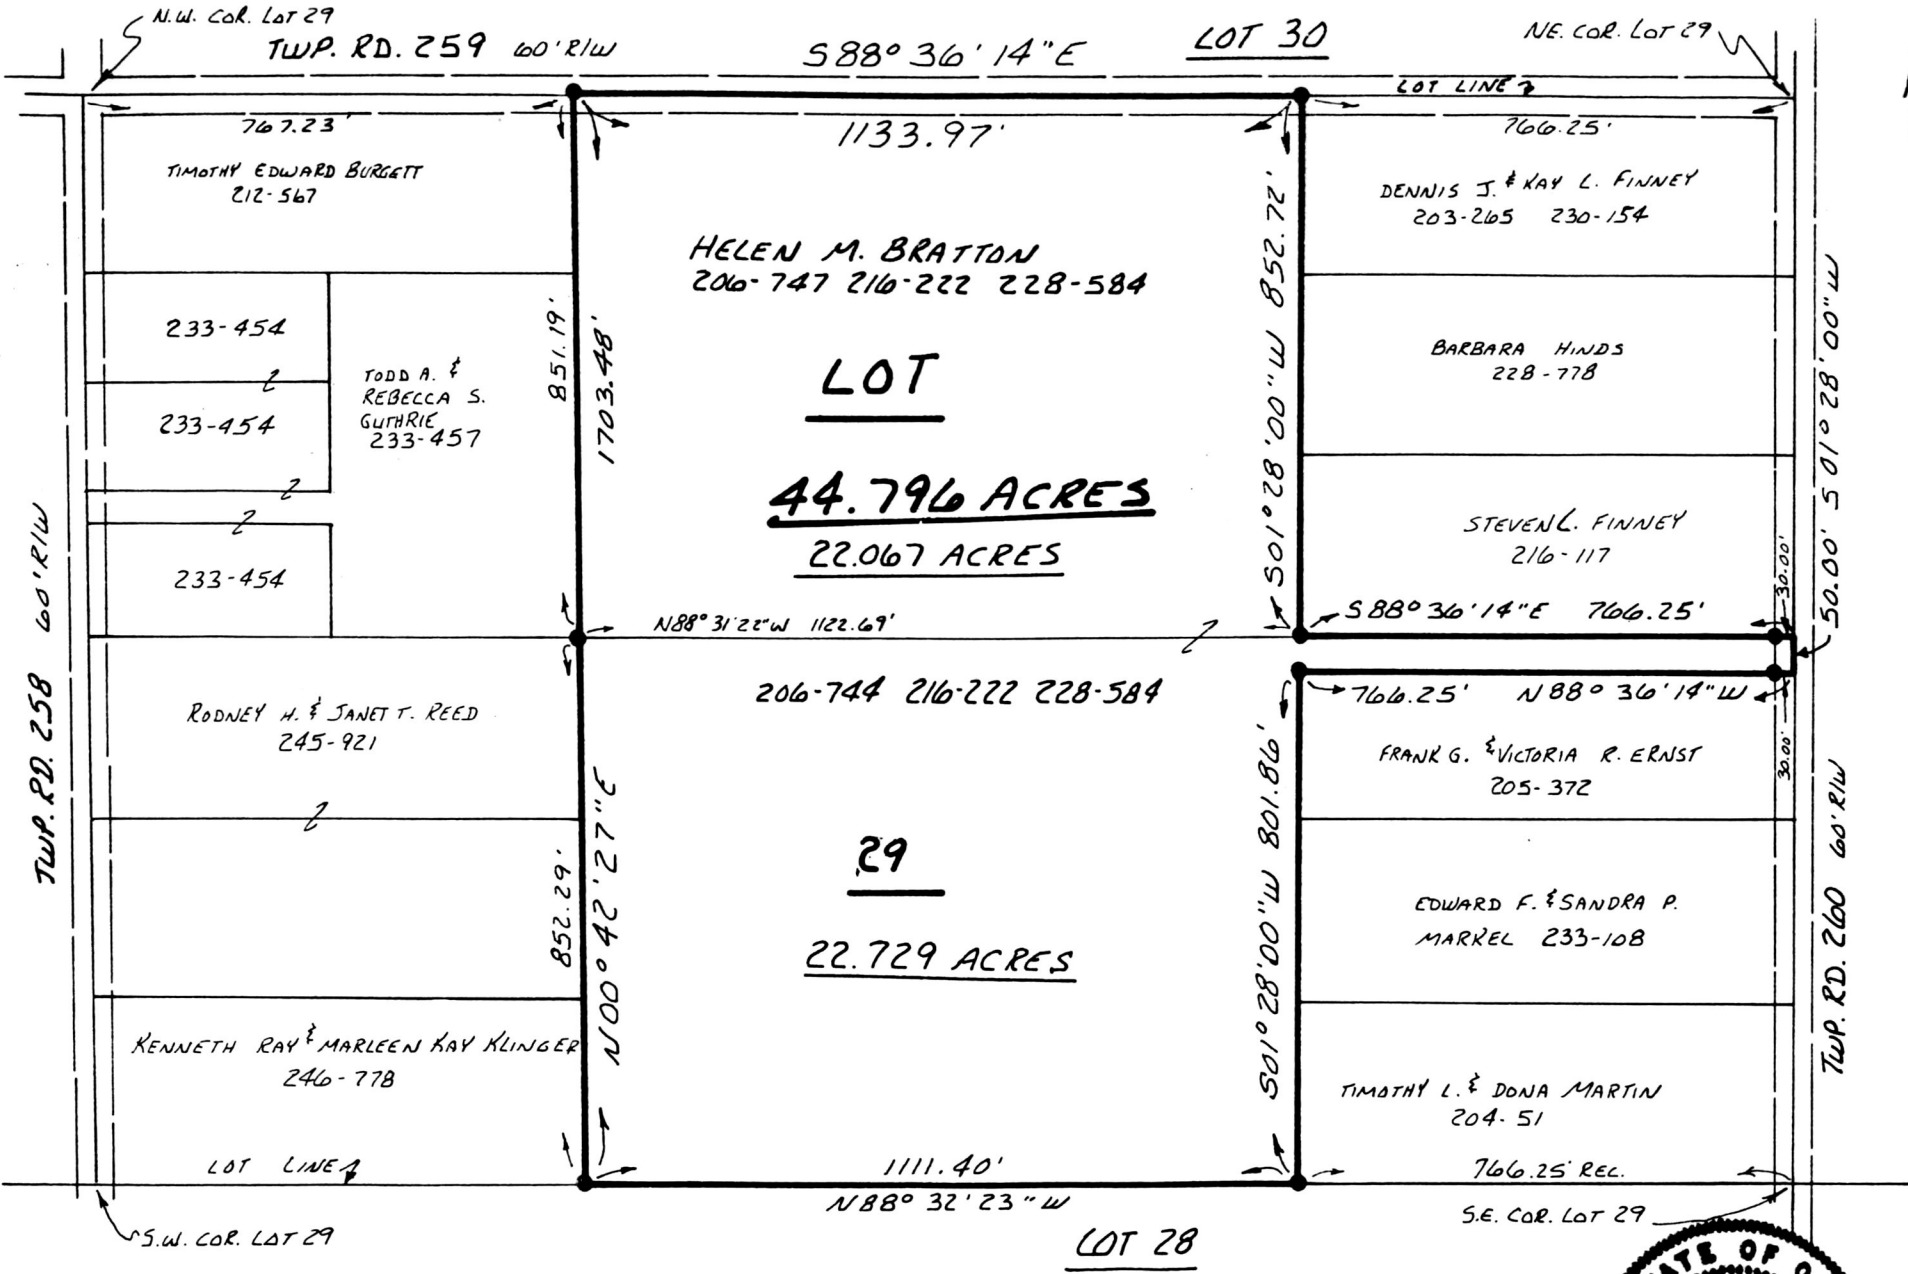

Rec'd. MAR 2 1 1991
Recorded MAR 22 1991
Plat Vol. 12

AT 10:41 O'CLOCK AM
Holmes Co. Ohio Fee: \$5.00
Pg. 624 Recorder Sally Miller - interim

Dan