
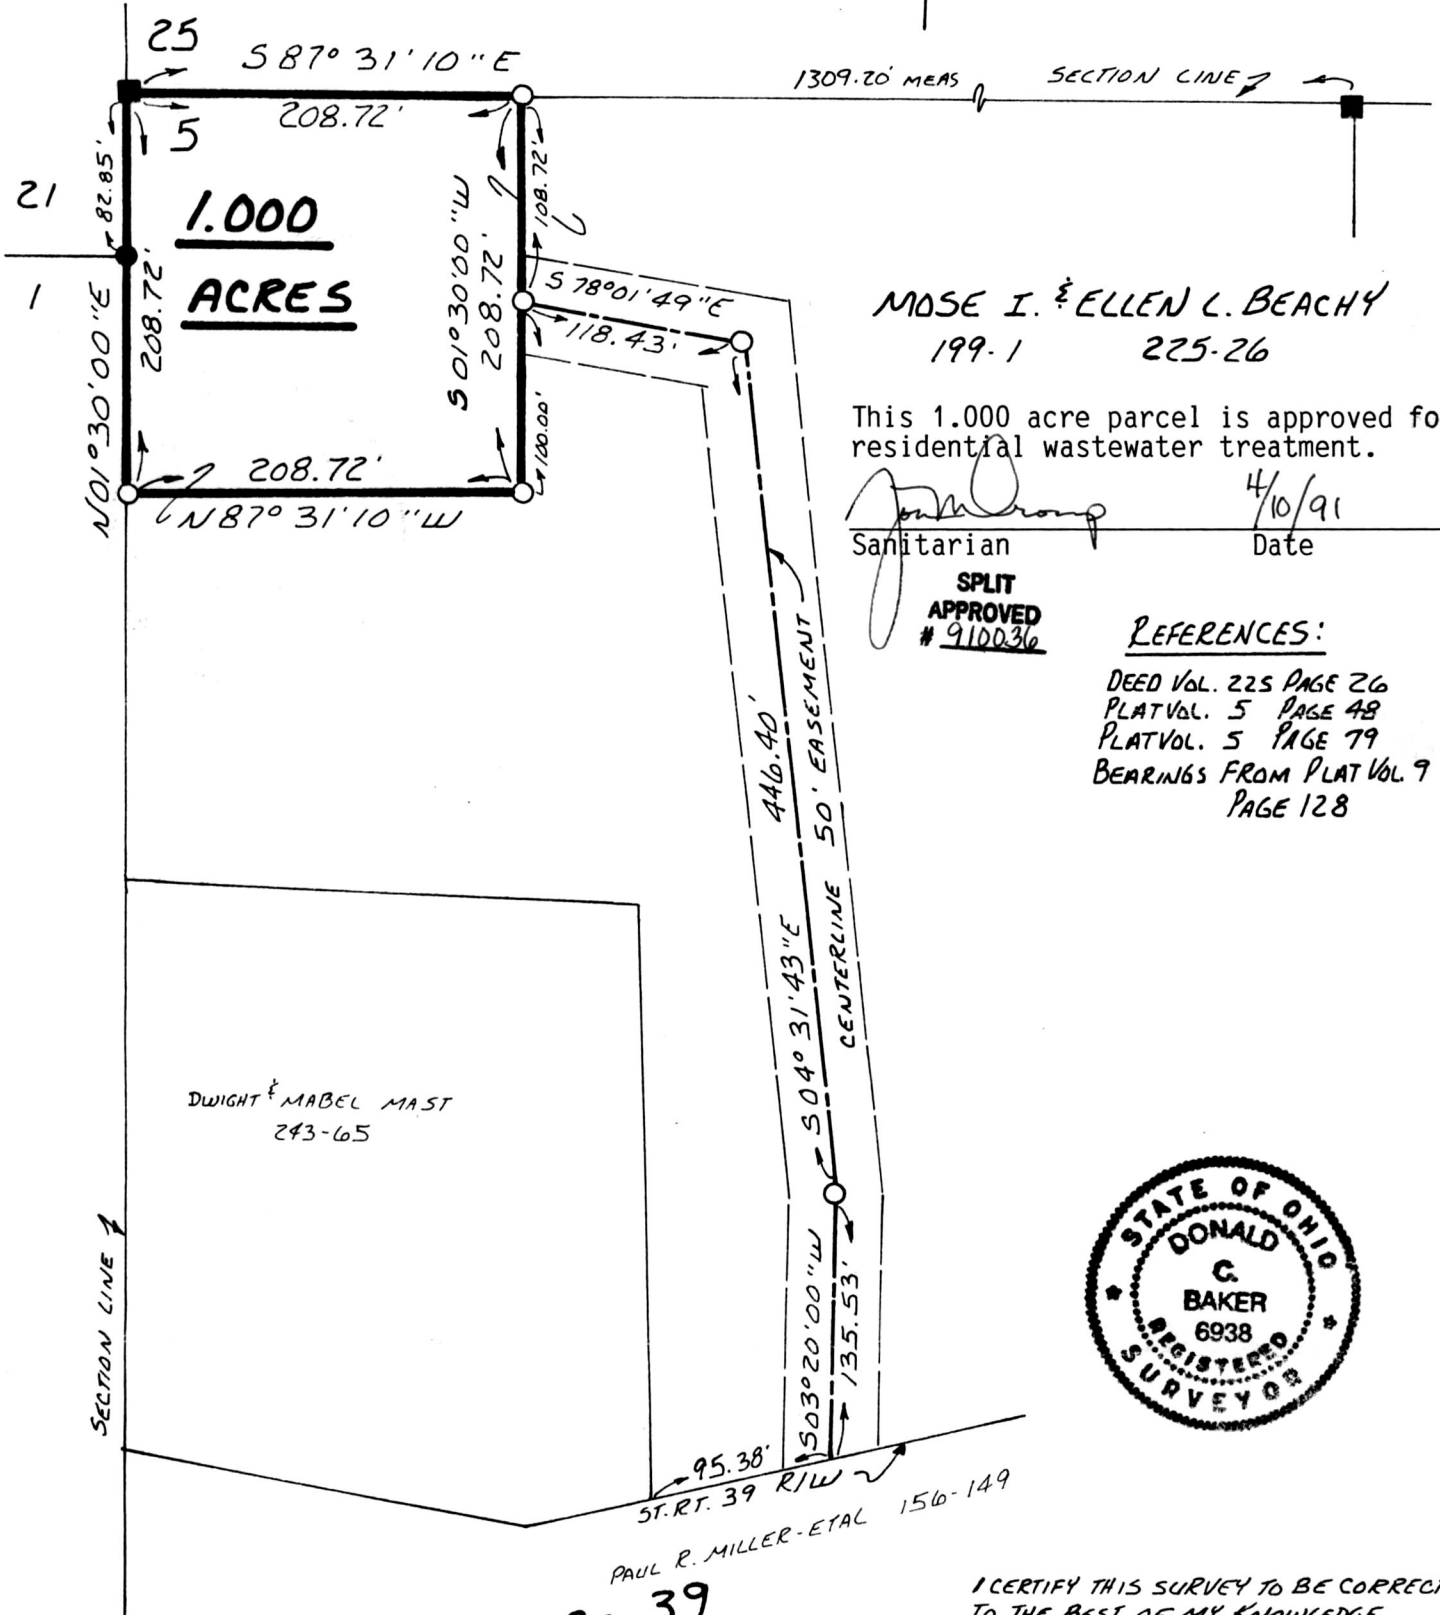


WALNUT CREEK TOWNSHIP  
N.W. QTR. FRACTIONAL SEC. 5  
T- 8N ; R- 4W  
HOLMES COUNTY, OHIO

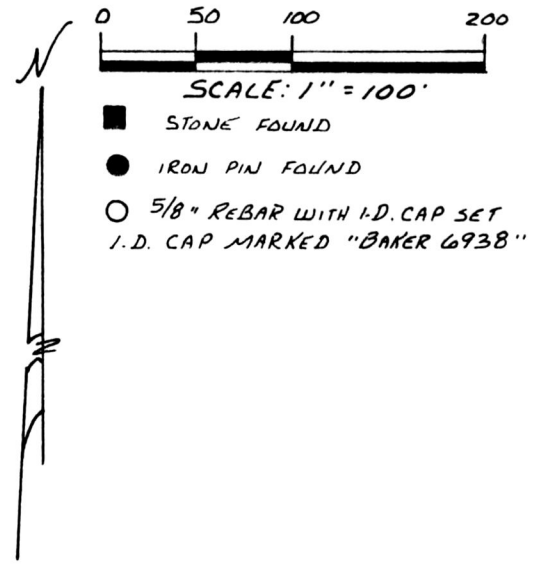

MOSE I. & ELLEN L. BEACHY  
199-1 225-26

This 1.000 acre parcel is approved for residential wastewater treatment.

*[Signature]* 4/10/91  
Sanitarian Date

SPLIT  
APPROVED  
# 910036

REFERENCES:

- DEED VOL. 225 PAGE 26
- PLAT VOL. 5 PAGE 48
- PLAT VOL. 5 PAGE 79
- BEARINGS FROM PLAT VOL. 9 PAGE 128



I CERTIFY THIS SURVEY TO BE CORRECT TO THE BEST OF MY KNOWLEDGE.

*Donald C. Baker*  
DONALD C. BAKER P.S. 6938  
4321 T.R. 252  
GLENMONT, OHIO 44628

APRIL 1, 1991

ST. RT. 39  
171641

INDEXED

RECD. APR 18 1991  
AT 12:03 O'CLOCK PM  
RECORDED APR 19 1991  
Plat VOL. 12 PG. 638  
Holmes Co., Ohio Fee: \$5.00  
*Mary Ellen Sigrest* Recorder  
*Samuel*

Deed Vol. 251 Page 31

PLAT APPROVED  
4/10/91