


PAINT TOWNSHIP
3RD. QTR. LOT 21
T-10N; R-4W
HOLMES COUNTY, OHIO

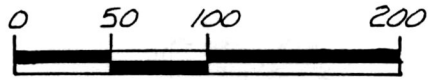

SCALE: 1" = 100'

- ▲ R.R. SPIKE FOUND
- IRON PIN FOUND
- △ R.R. SPIKE SET
- 5/8" REBAR WITH I.D. CAP SET
I.D. CAP MARKED "BAKER 6938"


REFERENCES:

DEED VOL. 166 PAGE 155
DEED VOL. 222 PAGE 50
BEARINGS FROM PLAT VOL. 10
PAGE 208

SPLIT
APPROVED
910094

This 2.300 acre parcel is not approved
for any use that generates wastewater.

John Brown
Sanitarian
Date 4/23/91

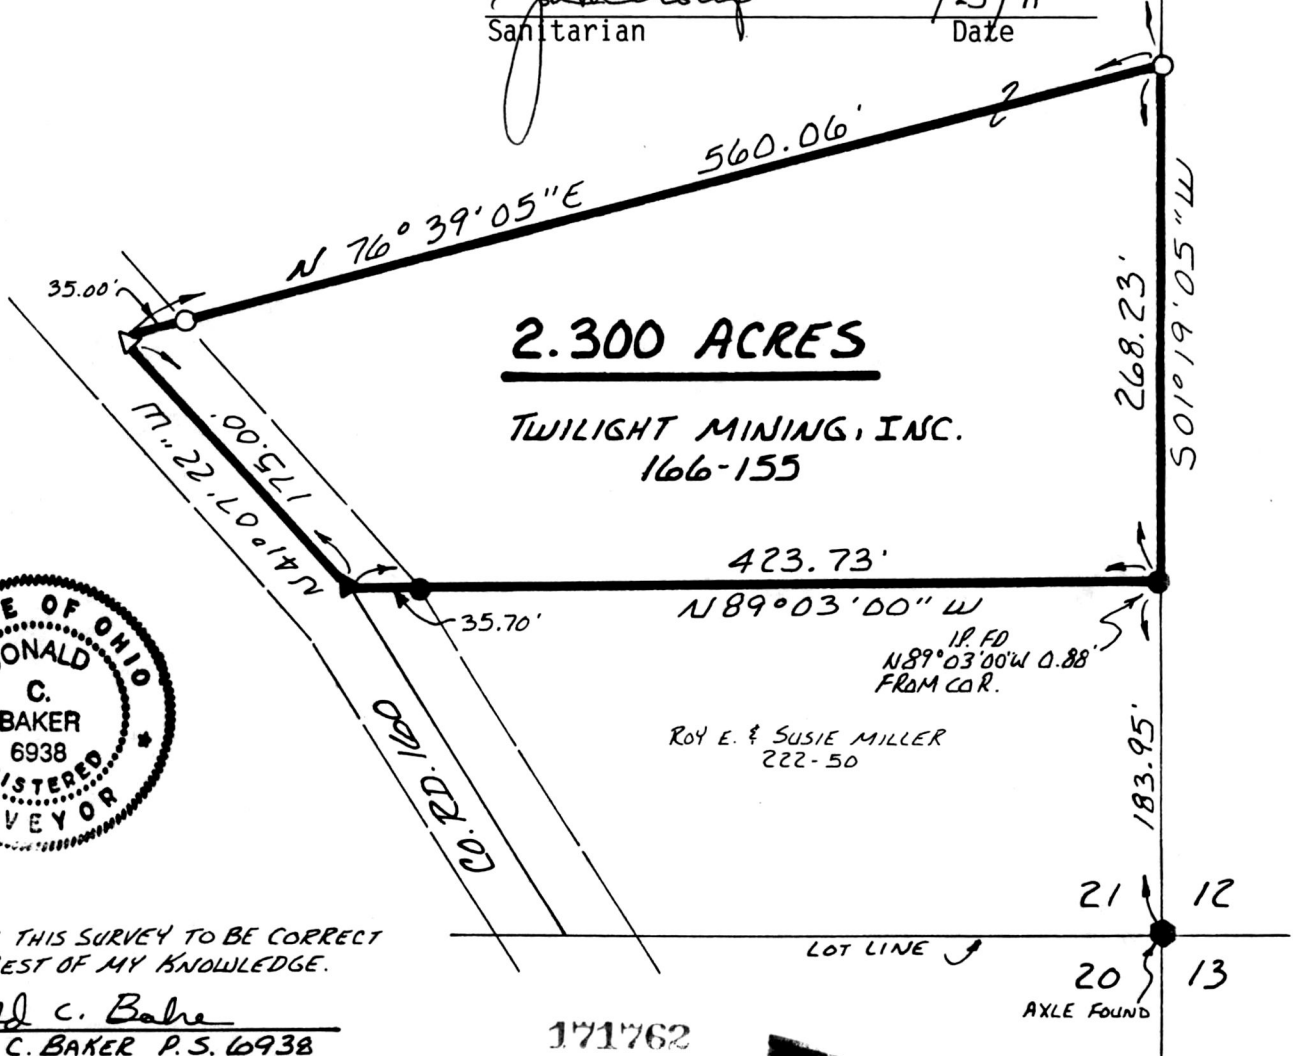

2.300 ACRES

TWILIGHT MINING, INC.
166-155



I CERTIFY THIS SURVEY TO BE CORRECT
TO THE BEST OF MY KNOWLEDGE.

Donald C. Baker
DONALD C. BAKER P.S. 6938
4321 T.R. 252
GLENMONT, OHIO 44628

APRIL 4, 1991

171762

Rec'd APR 26 1991

Recorded APR 29 1991

Plat Vol. 12

AT 10:11 O'CLOCK AM

Holmes Co. Ohio Fee: \$5.00

Pg. 643 Recorder *Mary Ellen Sigrist* 1621-MLS

INDEXED

DAN