


WALNUT CREEK TOWNSHIP
N.E. QTR. FRACTIONAL SECTION 23
T- 9N; R-5W, HOLMES CO., OHIO

This 1.002 acre parcel is approved
for residential wastewater treatment.

[Signature] 7/16/91
Sanitarian Date


SPLIT
APPROVED
910109

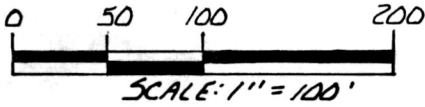


- STONE FOUND
- IRON PIN FOUND
- 5/8" REBAR WITH I. D. CAP SET
I. D. CAP MARKED "BAKER 6938"

REFERENCES:

DEED VOL. 189 PAGE 758
DEED VOL. 221 PAGE 485
BEARINGS FROM SURVEY RECORD 5
PAGE 78

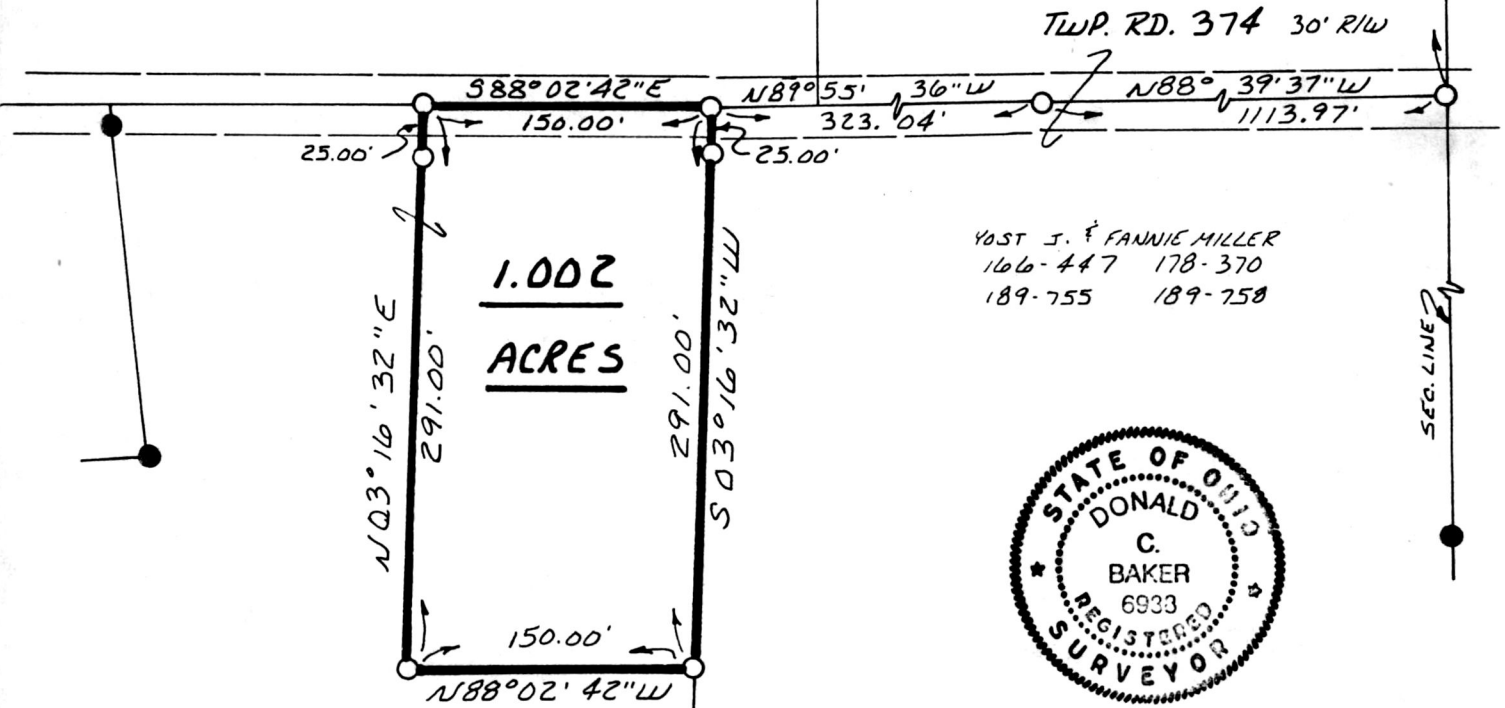

POST J. & FANNIE MILLER
166-447 178-370
189-755 189-758

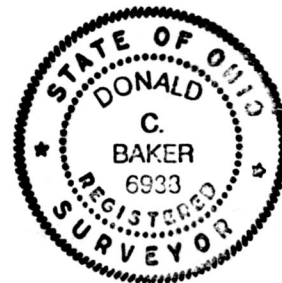

JACOB R. GRABER
173-431 221-485

I CERTIFY THIS SURVEY TO BE CORRECT
TO THE BEST OF MY KNOWLEDGE.

Donald C. Baker
DONALD C. BAKER P.S. 6938
4321 T.R. 252
GLENMONT, OHIO 44628

173209

1539-MLS

Rec'd. AUG 12 1991

AT 11:38 O'CLOCK am

Recorded AUG 13 1991

Holmes Co. Ohio Fees 5.00

FEBRUARY 15, 1991

Plat Vol. 12
Deed Vol 252 pg 453

Pg. 728 Recorder *Mary Ellen Sgnt*
Sam

PLAT APPROVED
8/5/91 B