



RICHLAND TOWNSHIP
N.E. QTR. SEC. 3
T-8N; R-9W
HOLMES COUNTY, OHIO

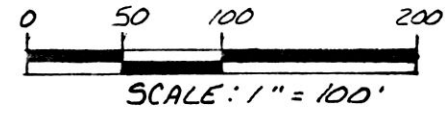

- △ R.R. SPIKE SET
- 5/8" REBAR WITH I.D. CAP SET
- I.D. CAP MARKED "BAKER 6938"

REFERENCES:

- SURVEY RECORD 2 PAGE 290
- DEED VOL. 175 PAGE 103
- DEED VOL. 159 PAGE 489
- DEED VOL. 244 PAGE 531
- DEED VOL. 42 PAGE 402
- BEARINGS ASSUMED

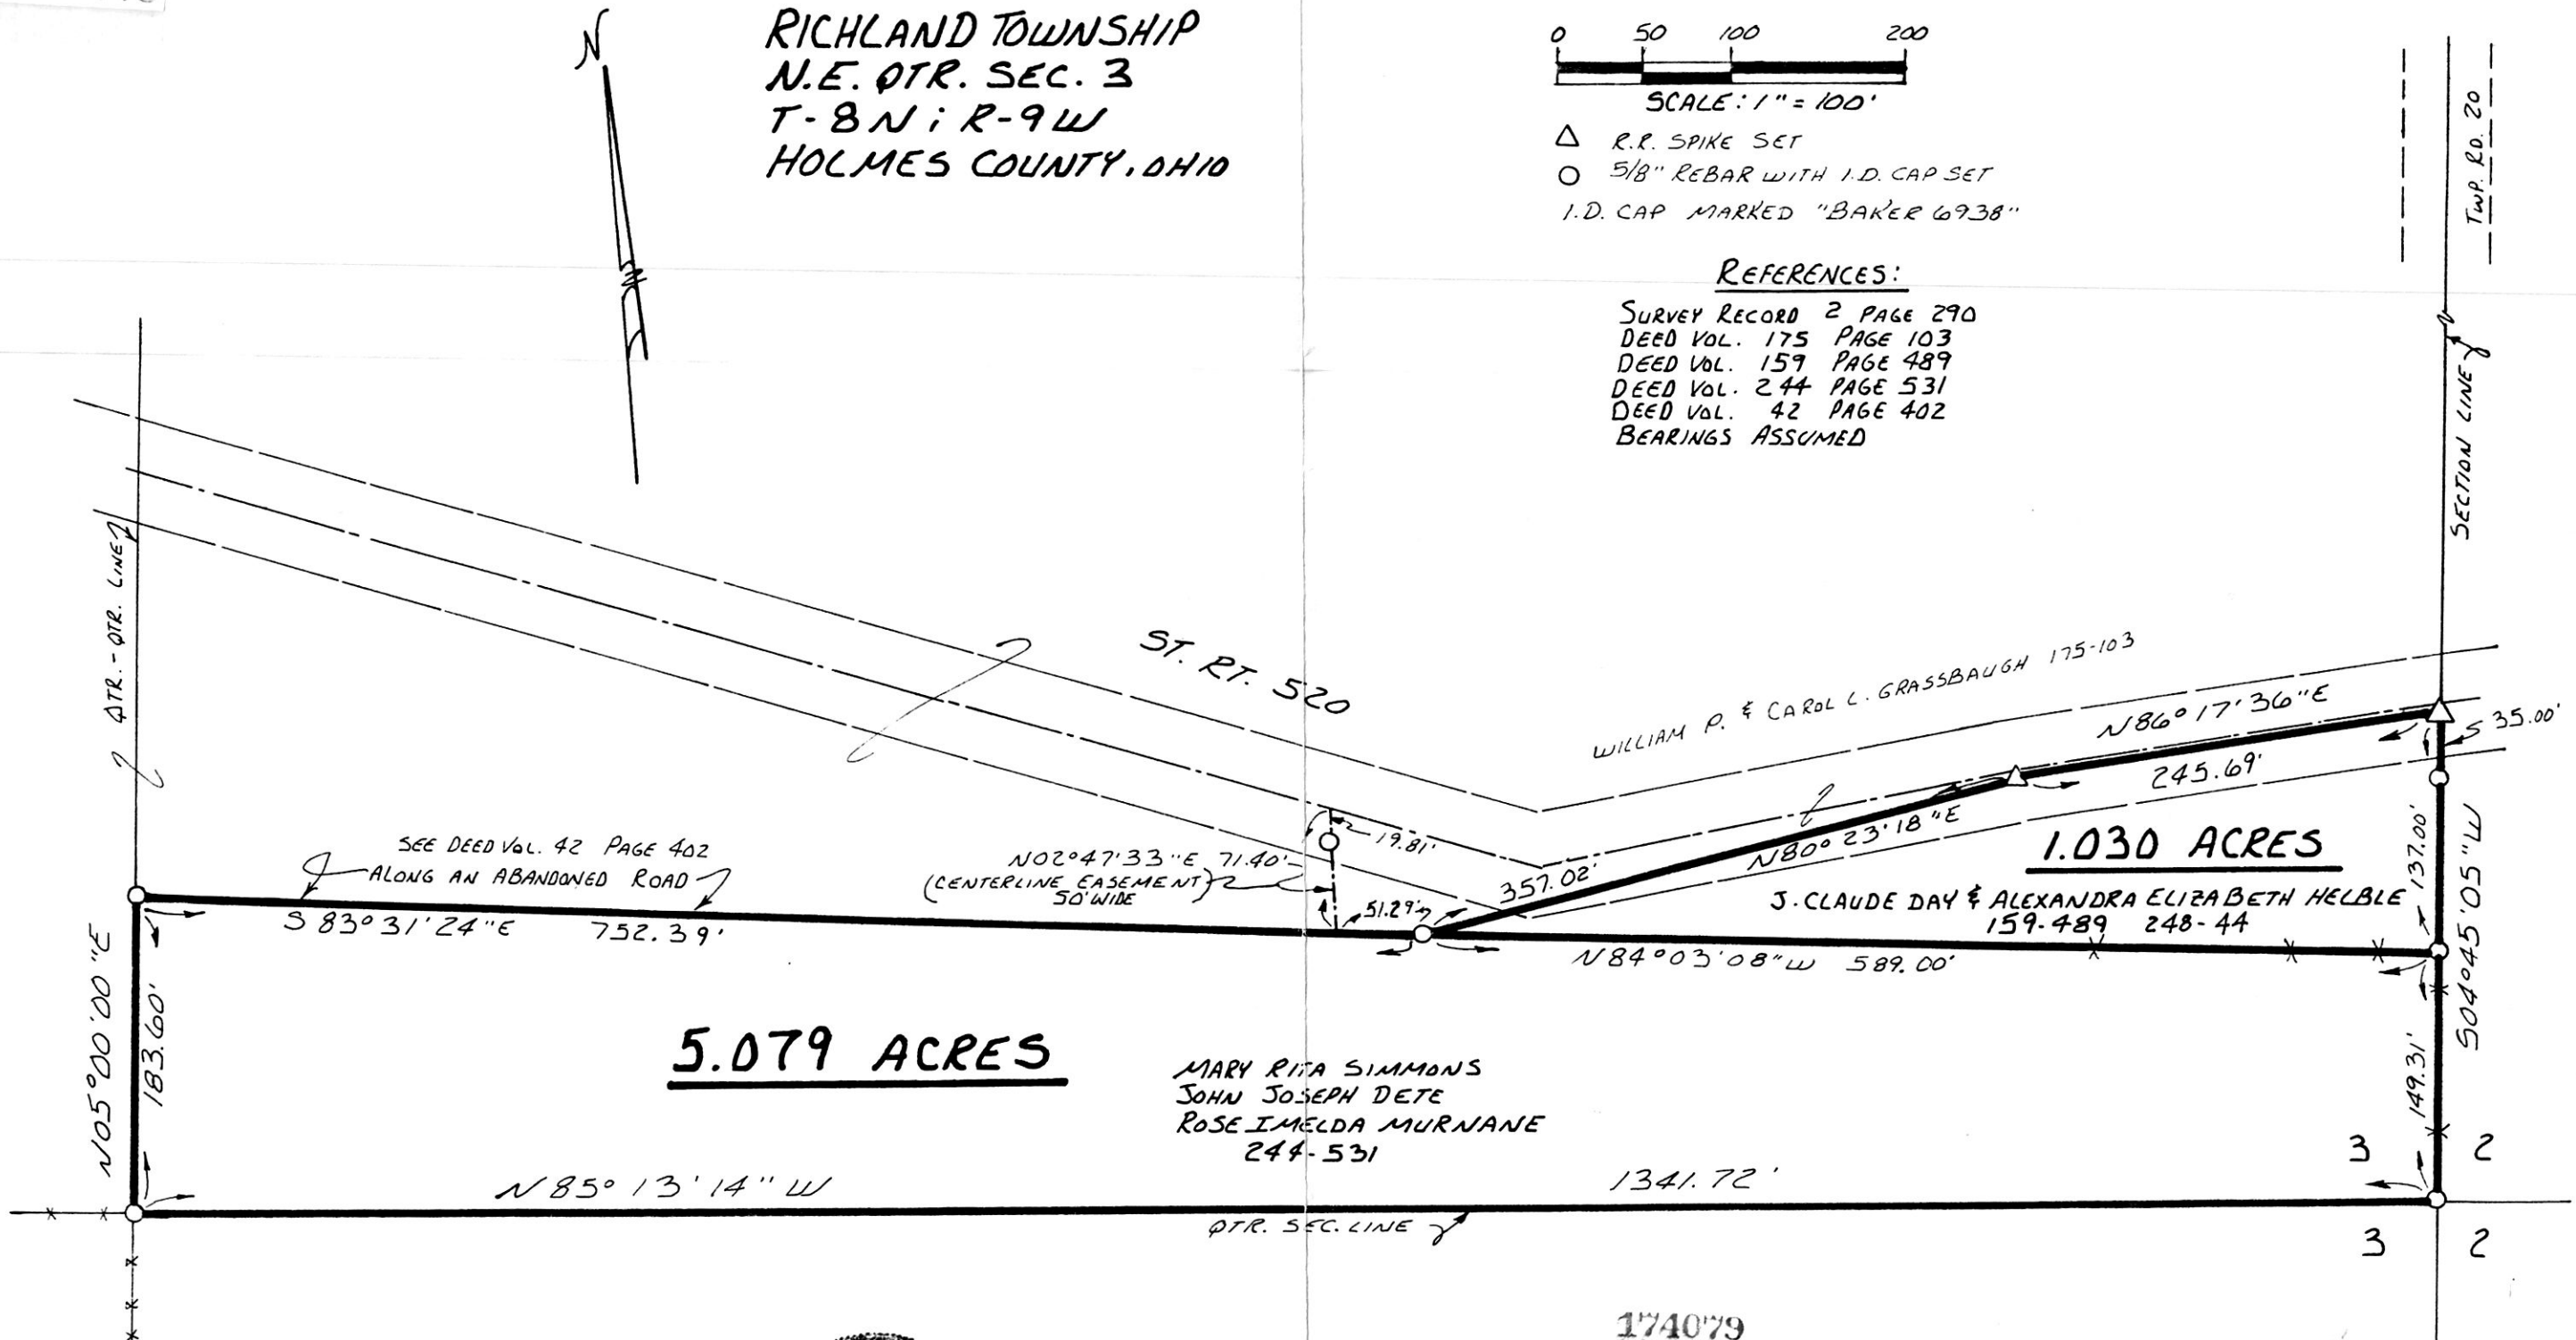

I CERTIFY THIS SURVEY TO BE CORRECT TO THE BEST OF MY KNOWLEDGE.

Donald C. Baker
DONALD C. BAKER P.S. 6938
4321 T.R. 252
GLENMONT, OHIO 44628



APRIL 22, 1991

174079

REC'D. 10-28-1991
 AT 10:11 O'CLOCK AM
 RECORDED 10-29-1991
 Plat VOL. 12 PG. 778
 Holmes Co. Ohio Fee: \$935

INDEXED

Mary Ellen Sisk
 Recorder
 Deed vol 1253 pg 266 Tom Lee

1611-MLS

PLAT APPROVED
10/25/91 B