


pd. 50

CLARK TOWNSHIP  
S.E. QTR. SEC. 1  
T-8N; R-5W  
HOLMES CO. OHIO

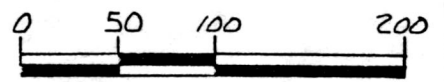

SCALE: 1" = 100'

- IRON PIN FOUND
- 5/8" RE BAR WITH I.D. CAP SET  
I.D. CAP MARKED "BAKER 6938"

REFERENCES:

- DEED Vol. 223 PAGE 580
- PLAT Vol. 12 PAGE 556
- PLAT Vol. 12 PAGE 557
- PLAT Vol. 8 PAGE 688
- PLAT Vol. 8 PAGE 689
- PLAT Vol. 12 PAGE 555




I CERTIFY THIS SURVEY TO BE  
CORRECT TO THE BEST  
OF MY KNOWLEDGE.

*Donald C. Baker*  
DONALD C. BAKER P.S. 6938  
4321 T.R. 252  
GLENMONT, OHIO 44628  
OCTOBER 18, 1991

1938-MCS

PLAT APPROVED  
11/20/91 B

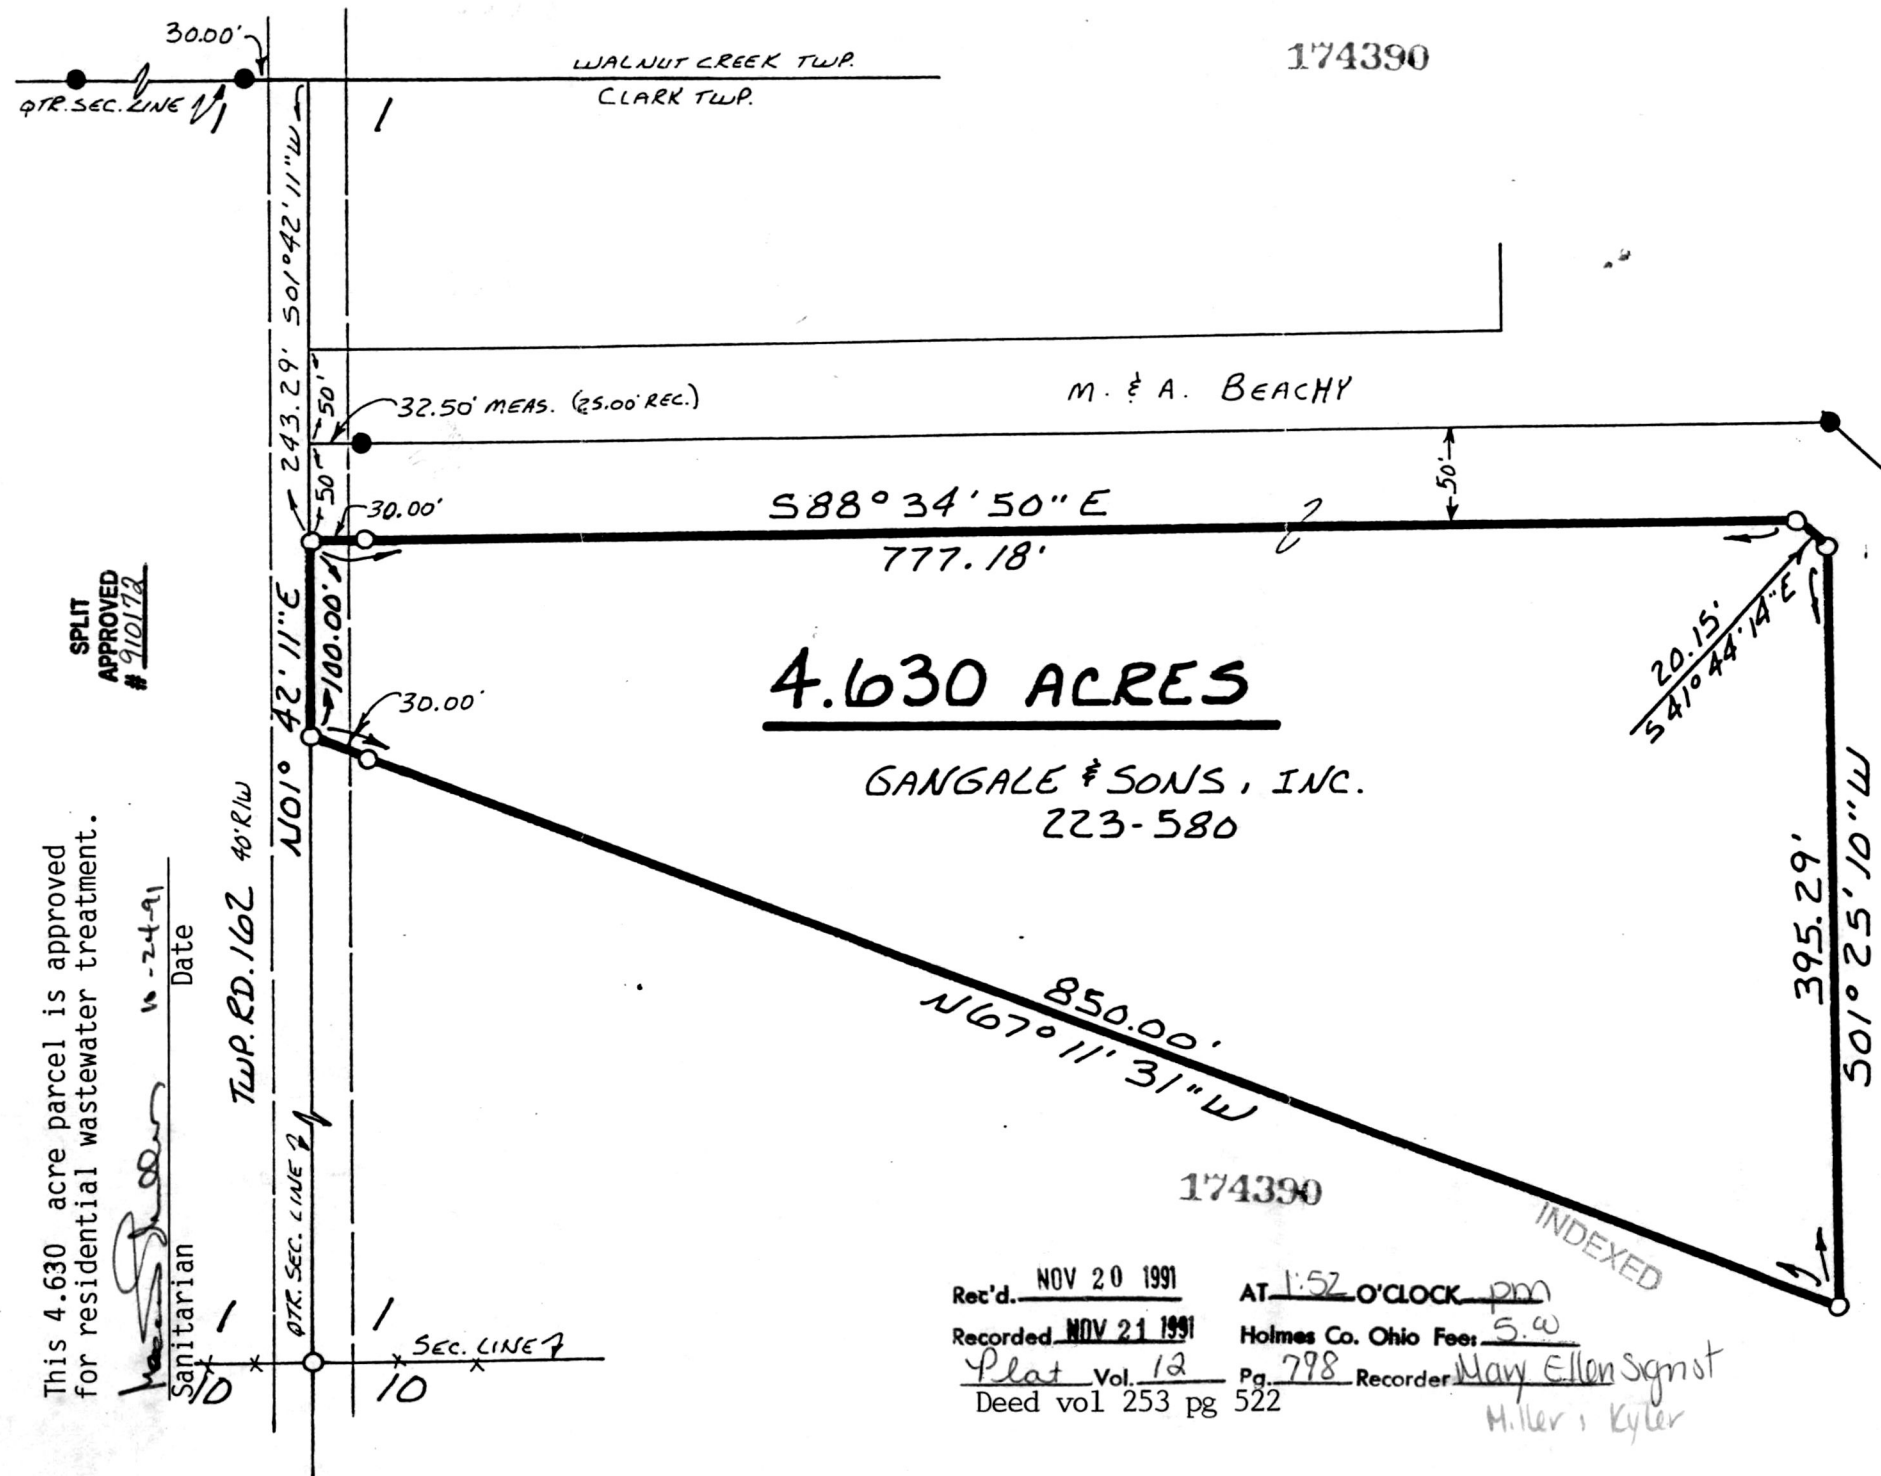

SPLIT  
APPROVED  
# 910172

This 4.630 acre parcel is approved  
for residential wastewater treatment.

Sanitarian *[Signature]* Date 10-24-91

Rec'd. NOV 20 1991 AT 1:52 O'CLOCK pm  
 Recorded NOV 21 1991 Holmes Co. Ohio Fee: 5.00  
 Plat Vol. 12 Pg. 798 Recorder Mary Ellen Sigmot  
 Deed vol 253 pg 522 Miller & Kyler

INDEXED