

175042

CLARK TOWNSHIP
S.W. QTR. SECTION 22
T-8N ; R-5W
HOLMES COUNTY, OHIO


pd. 9.35



- STONE FOUND
- IRON PIN FOUND
- △ R.R. SPIKE SET
- 5/8" RE BAR WITH I.D. CAP SET
I.D. CAP MARKED "BAKER 6938"

REFERENCES: (Holmes Co.)

- DEED VOL. 252 PAGE 658
- DEED VOL. 155 PAGE 380
- DEED VOL. 235 PAGE 197
- DEED VOL. 371 PAGE 297
- PLAT VOL. 12 PAGE 500
- PLAT VOL. 10 PAGE 924
- BEARINGS FROM DEED VOL. 239
PAGE 883

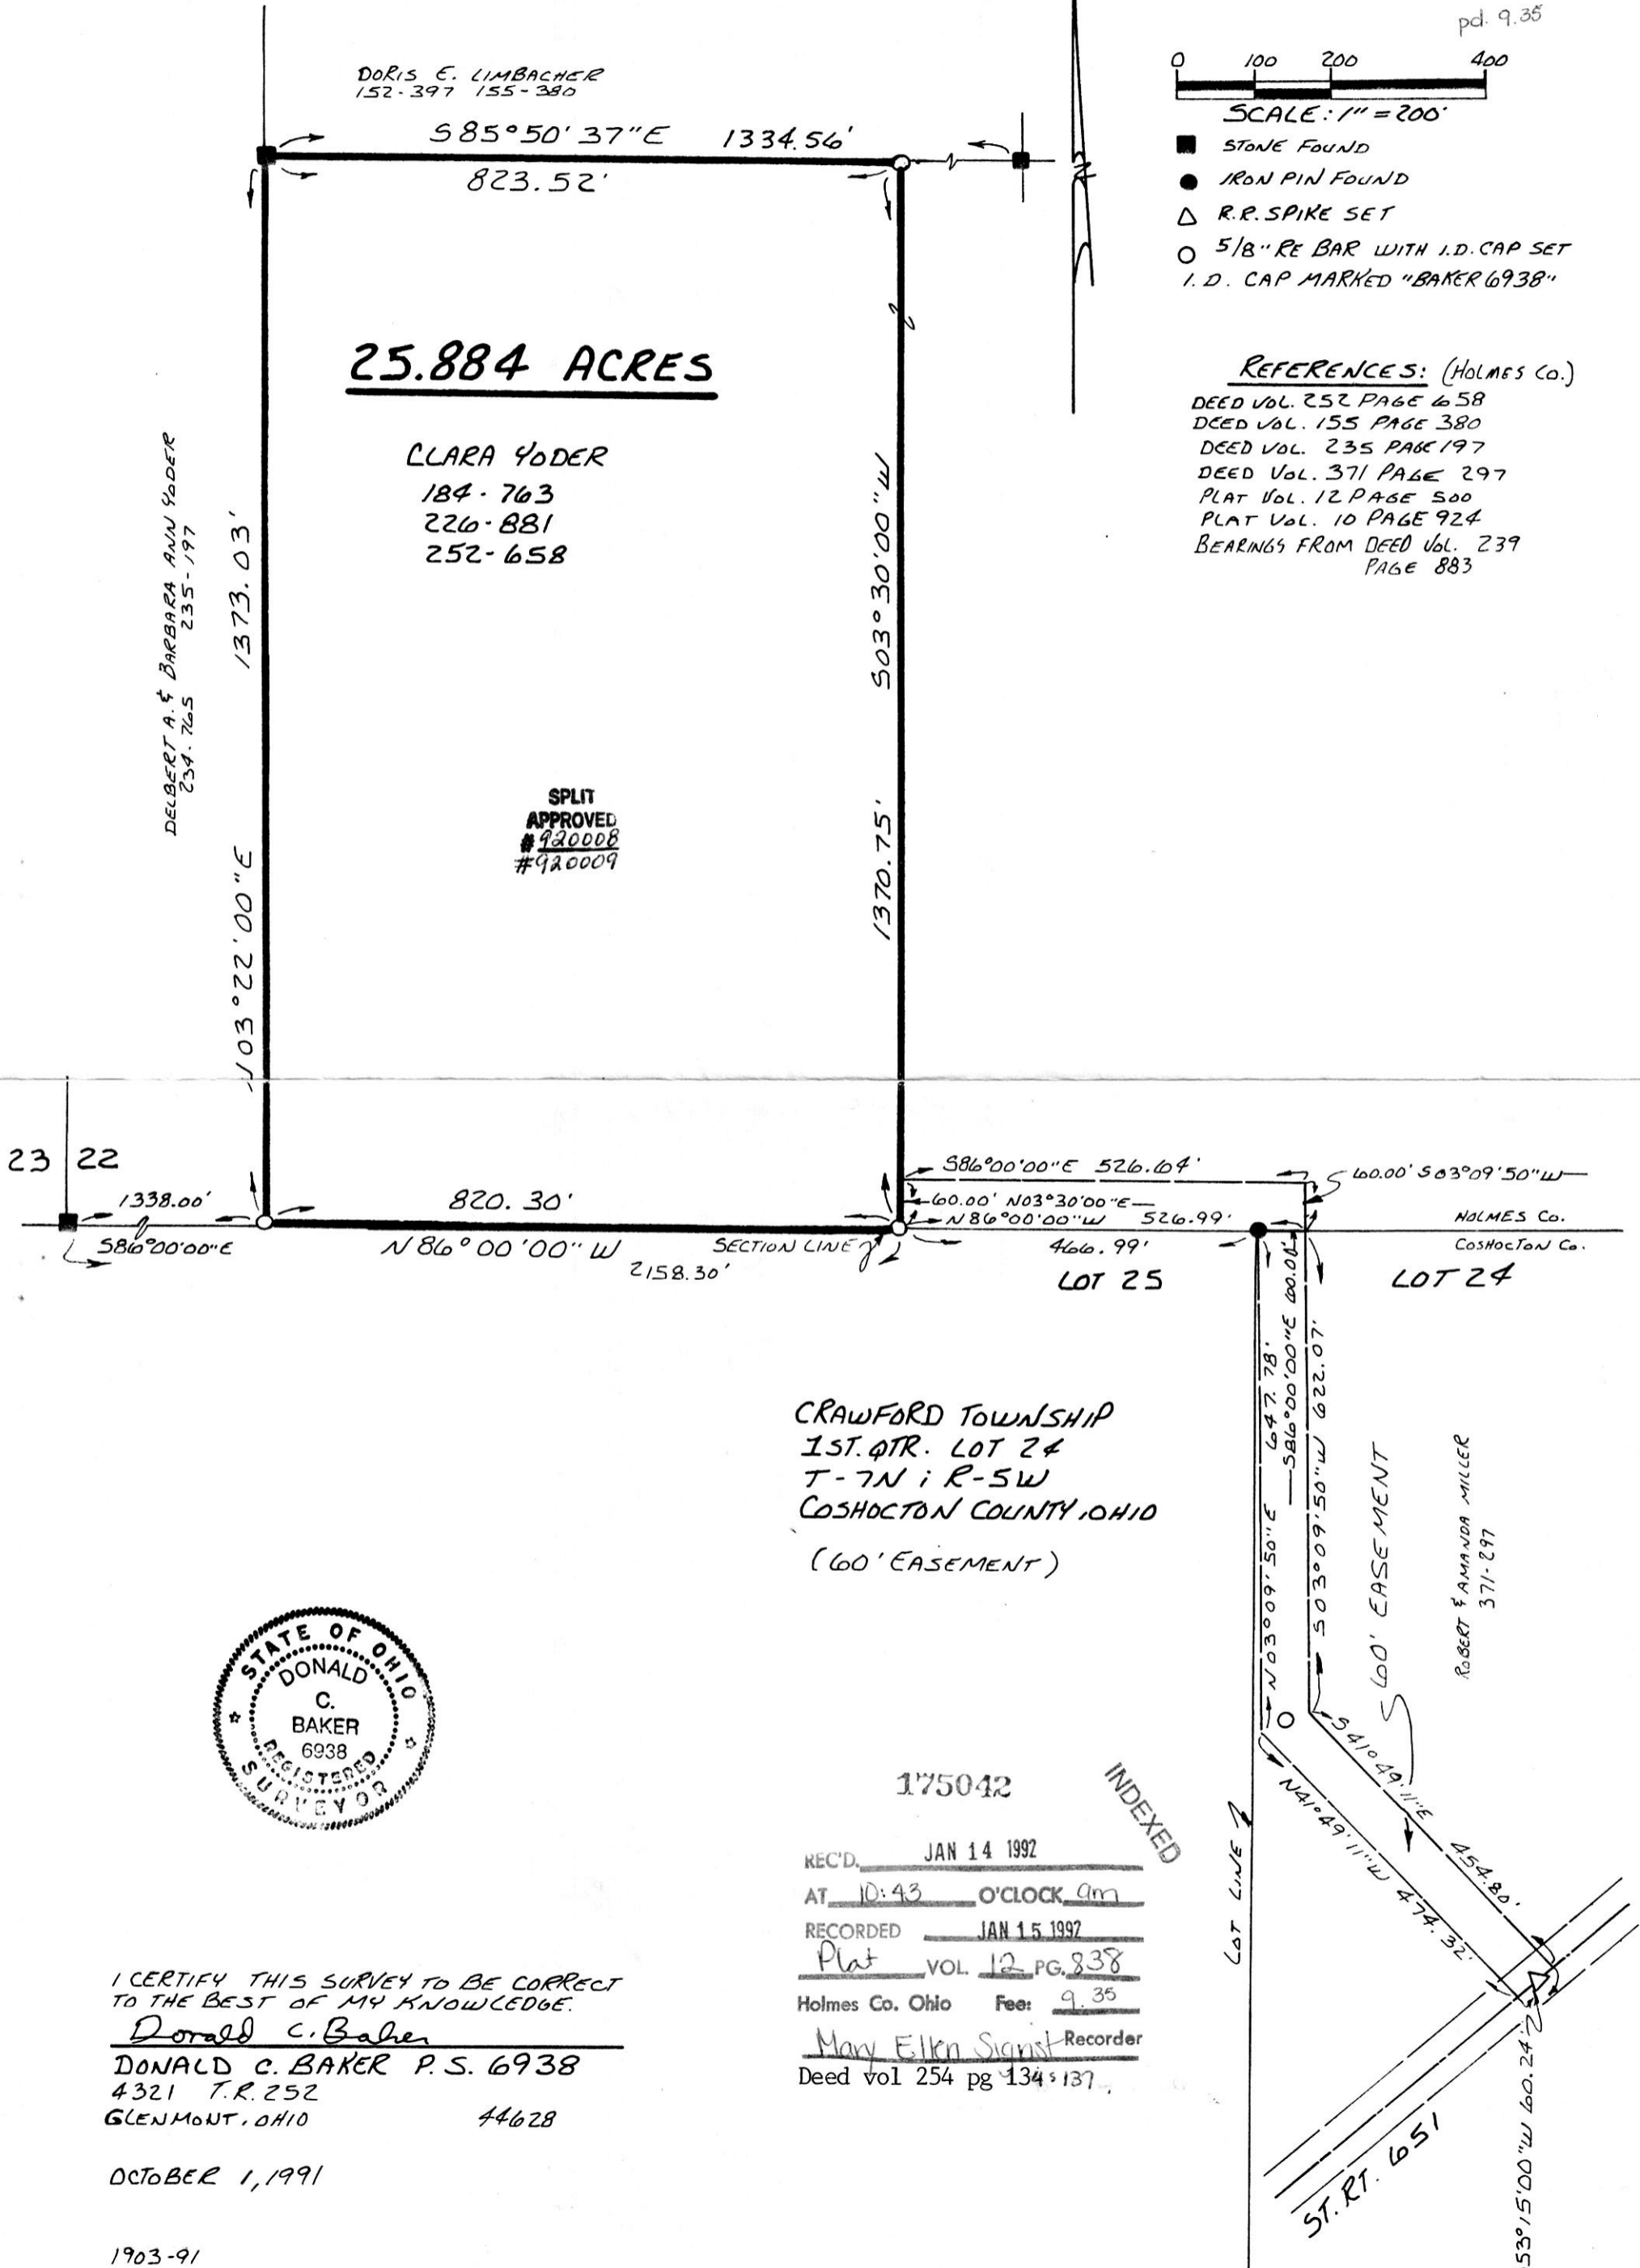

25.884 ACRES


CLARA YODER
184-763
226-881
252-658

DELBERT A. & BARBARA ANN YODER
234-765

SPLIT
APPROVED
#920008
#920009

CRAWFORD TOWNSHIP
1ST. QTR. LOT 24
T-7N ; R-5W
COSHOCK COUNTY, OHIO
(60' EASEMENT)

ROBERT & AMANDA MILLER
371-297

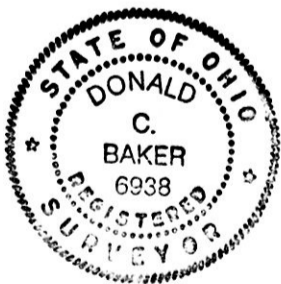

175042

INDEXED

REC'D. JAN 14 1992
 AT 10:43 O'CLOCK am
 RECORDED JAN 15 1992
 Plat VOL. 12 PG. 838
 Holmes Co. Ohio Fee: 9.35
 Mary Ellen Sigrist Recorder
 Deed vol 254 pg 134 & 137.

I CERTIFY THIS SURVEY TO BE CORRECT TO THE BEST OF MY KNOWLEDGE.

Donald C. Baker
DONALD C. BAKER P.S. 6938
4321 T.R. 252
GLENMONT, OHIO 44628

OCTOBER 1, 1991

1903-91

PLAT APPROVED
1-14-92