

REFERENCES:

PLAT VOL. 7 PAGE 133
DEED VOL. 202 PAGE 466
DEED VOL. 210 PAGE 919

BEARINGS FROM PLAT VOL. 7 PAGE 133

WALNUT CREEK TOWNSHIP
1ST. QTR., LOT 22
T-9N; R-5W
HOLMES COUNTY, OHIO



SCALE: 1" = 40'

- IRON PIN FOUND
- 5/8" RE BAR WITH I.D. CAP SET
- I.D. CAP MARKED "BAKER 6938"

LOT 17

LOT 22
0.321

This 0.976 acre parcel is not approved for any use that generates wastewater.

John D. ...
Sanitarian

1/27/92
Date

DWANE K., LUCILLE C. & GREGORY E. TROYER
ELAINE R. STEW 240-349

N 88° 16' 13" E 334.34'

0.976 ACRES


WALNUT HILLS, INC.
251-205

SPLIT APPROVED
1920022

0.321 ACRES

SAM A. & MIRIAM ERB
210-919

SPLIT APPROVED
1920021

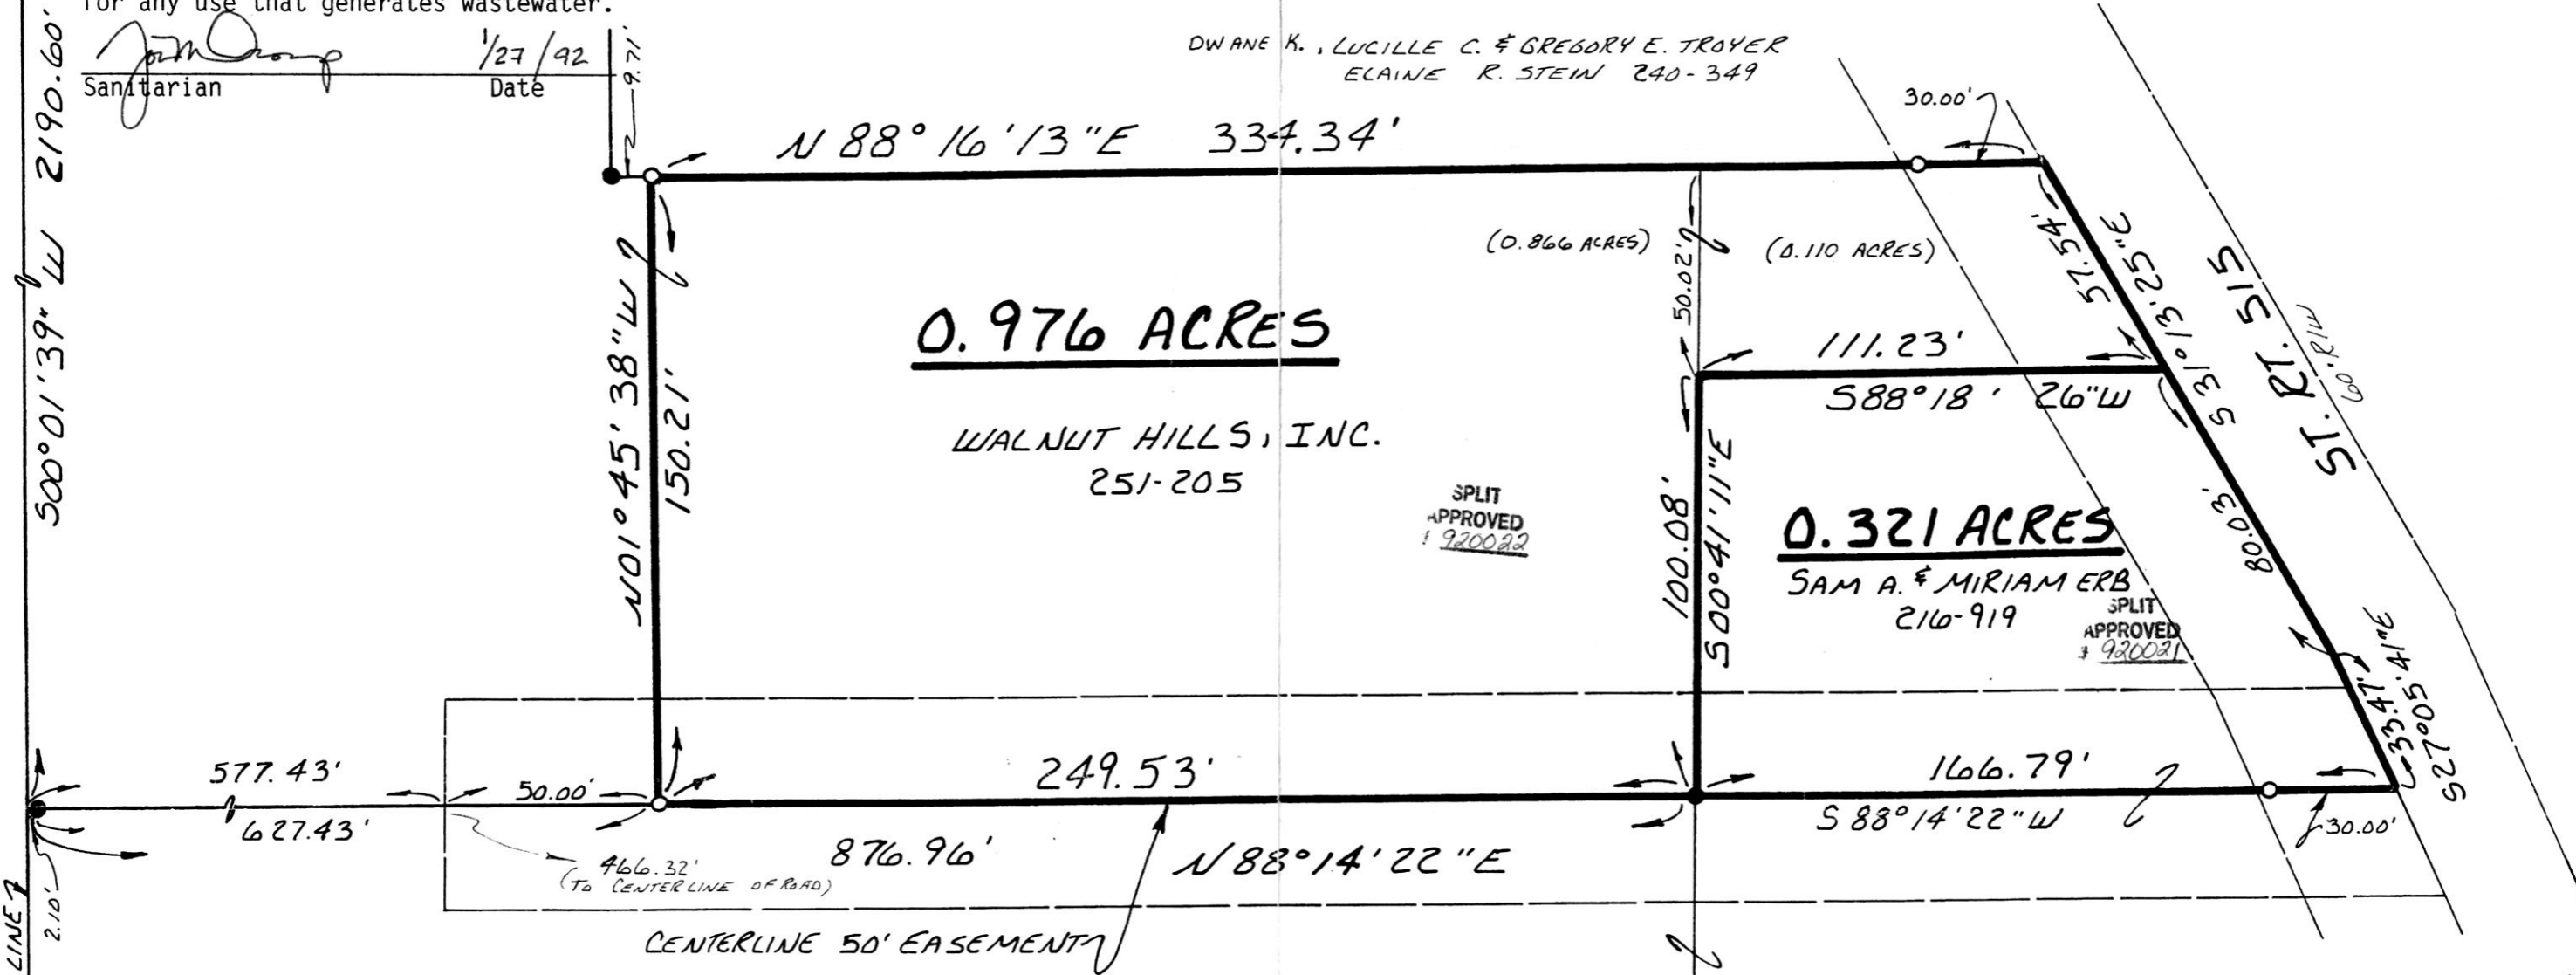

I CERTIFY THIS SURVEY TO BE CORRECT TO THE BEST OF MY KNOWLEDGE.

Donald C. Baker
DONALD C. BAKER P.S. 6938
4321 T.R. 252
GLENMONT, OHIO 44628
175360

INDEXED DEC. 19, 1991

rec'd. FEB 05 1992

Recorded FEB 08 1992

Plot Vol. 12

AT 1:04 O'CLOCK PM

Holmes Co. Ohio Fee: \$9.35

Pg 550 Recorder

PLAT APPROVED 2/4/92B