

WALNUT CREEK TOWNSHIP
CLARK TOWNSHIP

HOLMES LIMESTONE CO.
250-795
251-379

EARL J. & FREDERICK ERB
245-721 245-980

LEVI S. & MARTHA J. TROYER
223-578


ANDY L. & BETTY YODER
165-219
242-996

FRED A. & MARY LABER
212-12


JOHN M. & MARLENE HERSHBERGER
217-724

HOLMES LIMESTONE CO.
250-795
251-379

ROBERT R. & ADA TROYER
ROBERT N. & SUSAN TROYER
EDWIN L. & EDNA TROYER
254-113

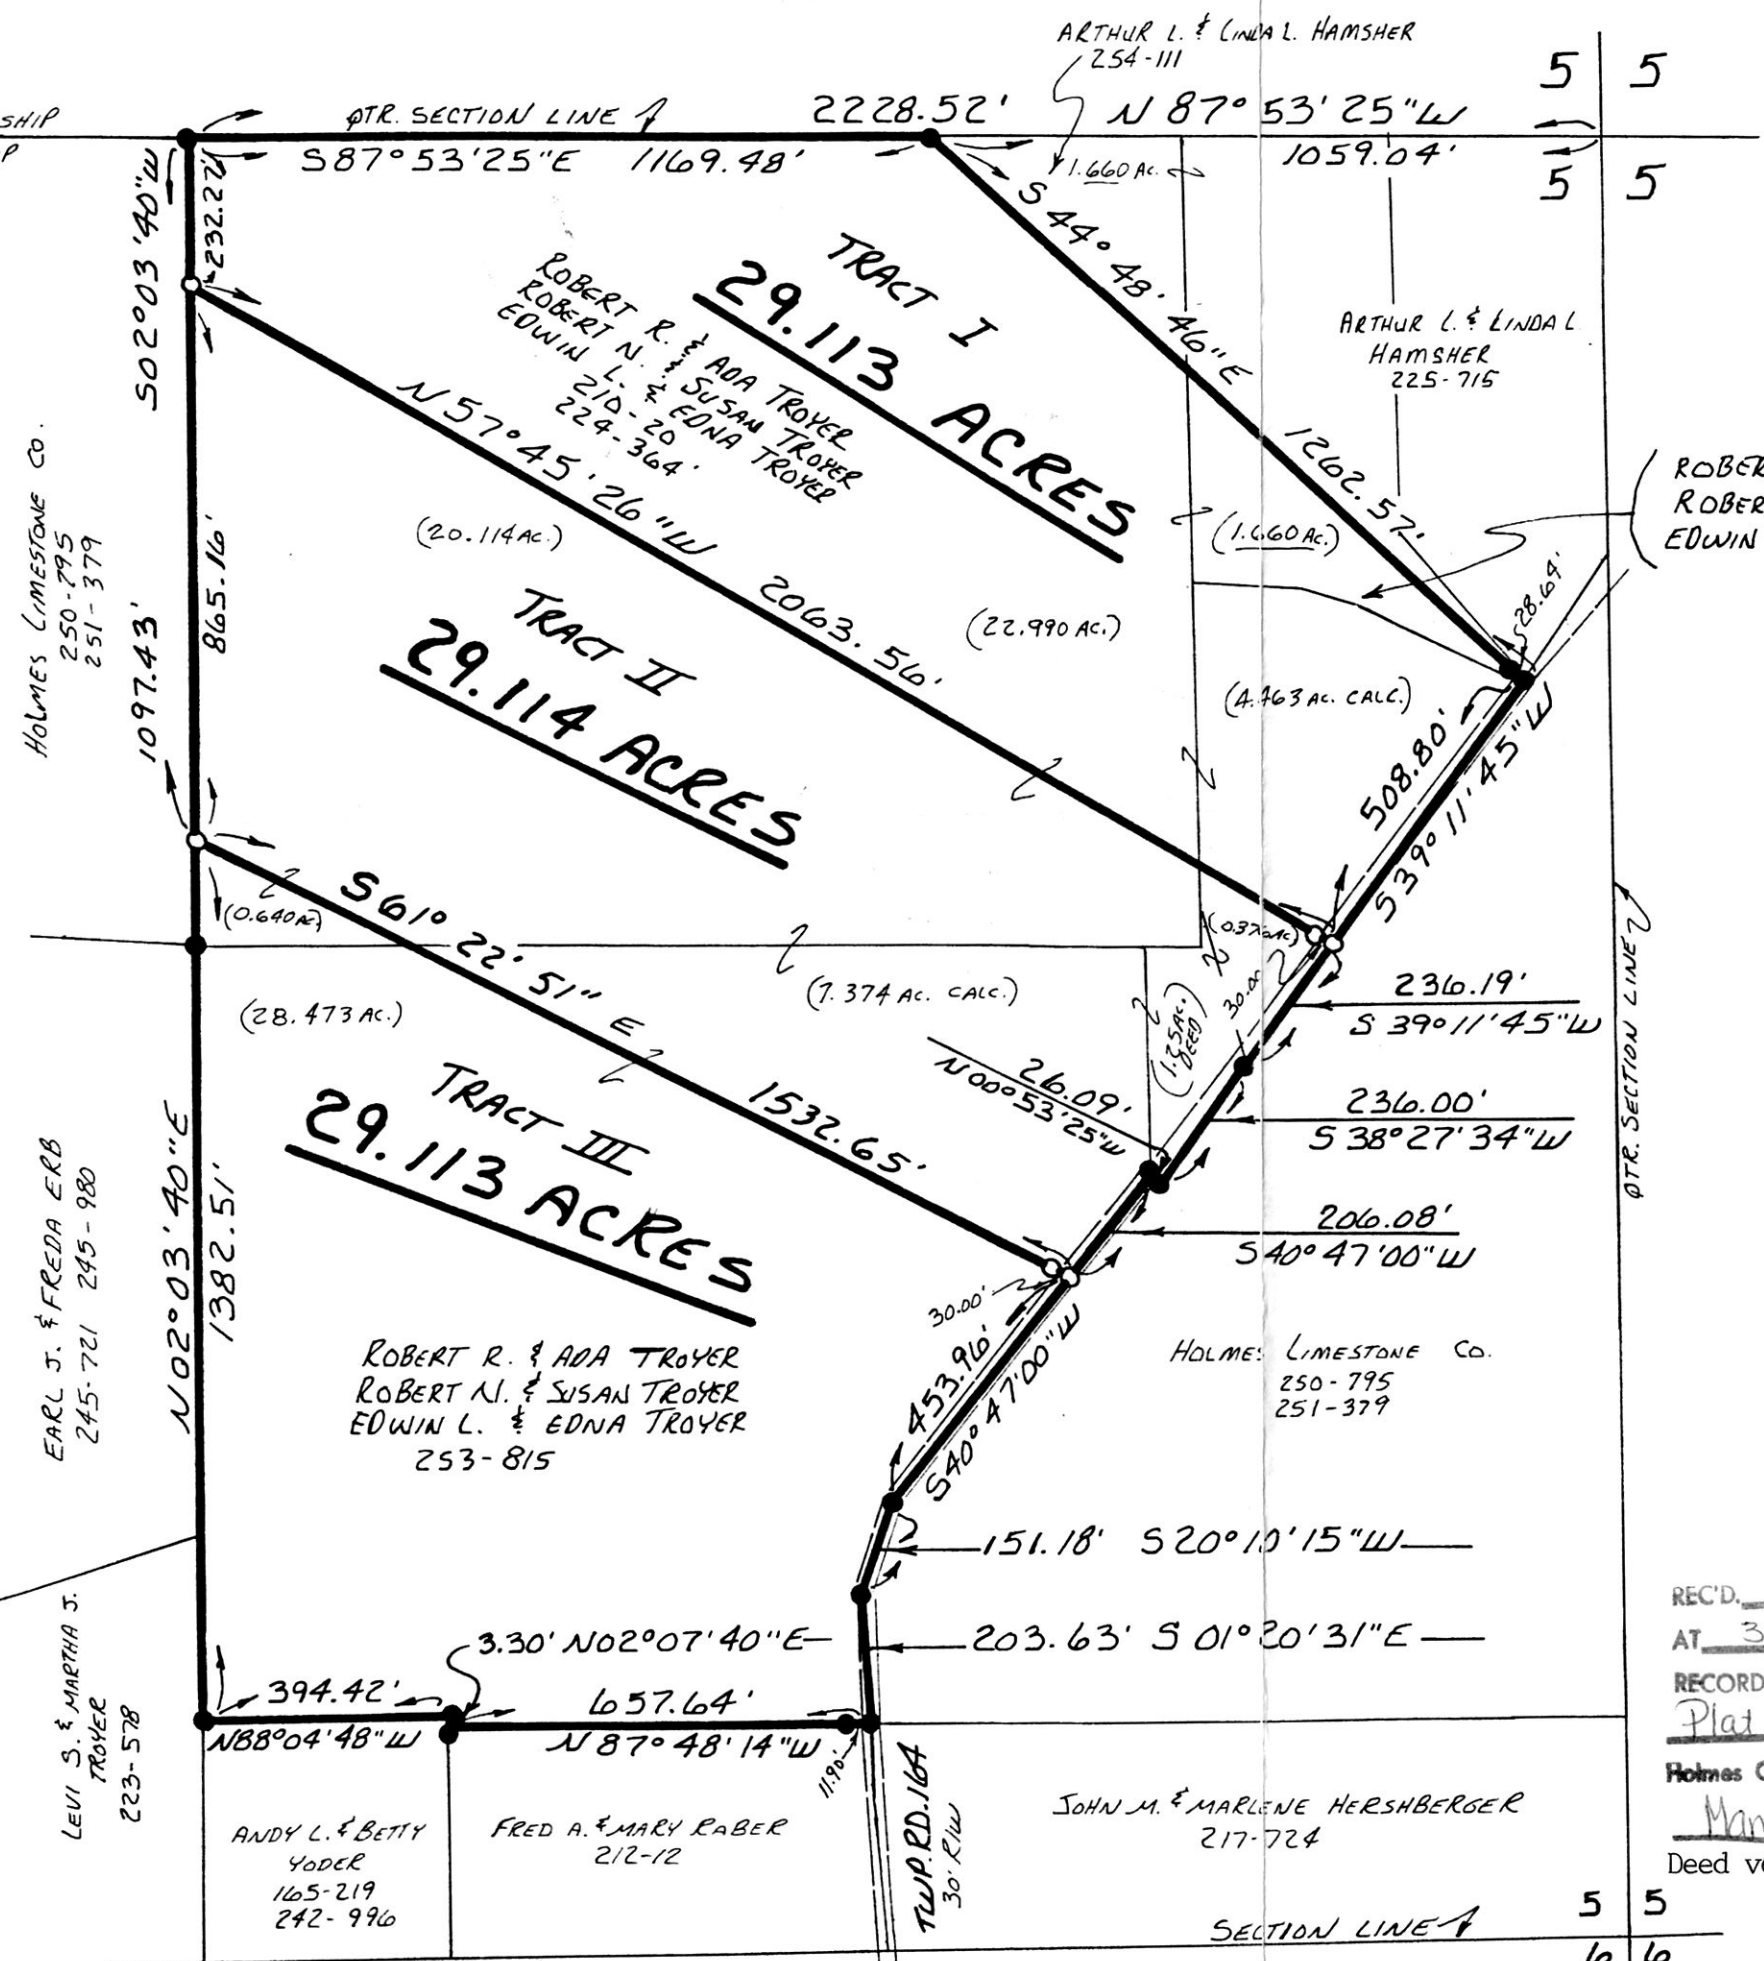

CLARK TOWNSHIP
S.W. QTR. SECTION 5
T-8N R-4W
HOLMES COUNTY, OHIO

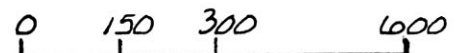

SCALE: 1" = 300'

- IRON PIN FOUND
- 5/8" RE BAR WITH I.D. CAP SET
- I.D. CAP MARKED "BAKER 6938"

REFERENCES:

- PLAT VOL. 8 PAGE 709
- DEED VOL. 225 PAGE 715
- DEED VOL. 253 PAGE 815
- DEED VOL. 254 PAGE 111
- DEED VOL. 254 PAGE 113
- BEARINGS FROM PLAT VOL. 12 PAGE 820



175807

REC'D. MAR 04 1997
 AT 3:33 O'CLOCK pm
 RECORDED MAR 05 1997
 Plat VOL 12 PG. 879
 Holmes Co. Ohio Fee: 9.35
 Mary Ellen Sienst Recorder

INDEXED

I CERTIFY THIS SURVEY TO BE CORRECT TO THE BEST OF MY KNOWLEDGE.

Donald C. Baker
 DONALD C. BAKER P.S. 6938
 4321 T.R. 252
 GLENMONT OHIO 44628

Deed vol 254 pgs 782, 735 & 737

DECEMBER 12, 1991
2020-MLS

PLAT APPROVED
2/24/92 B

5 5
6 6