


176124

pd. 3.20

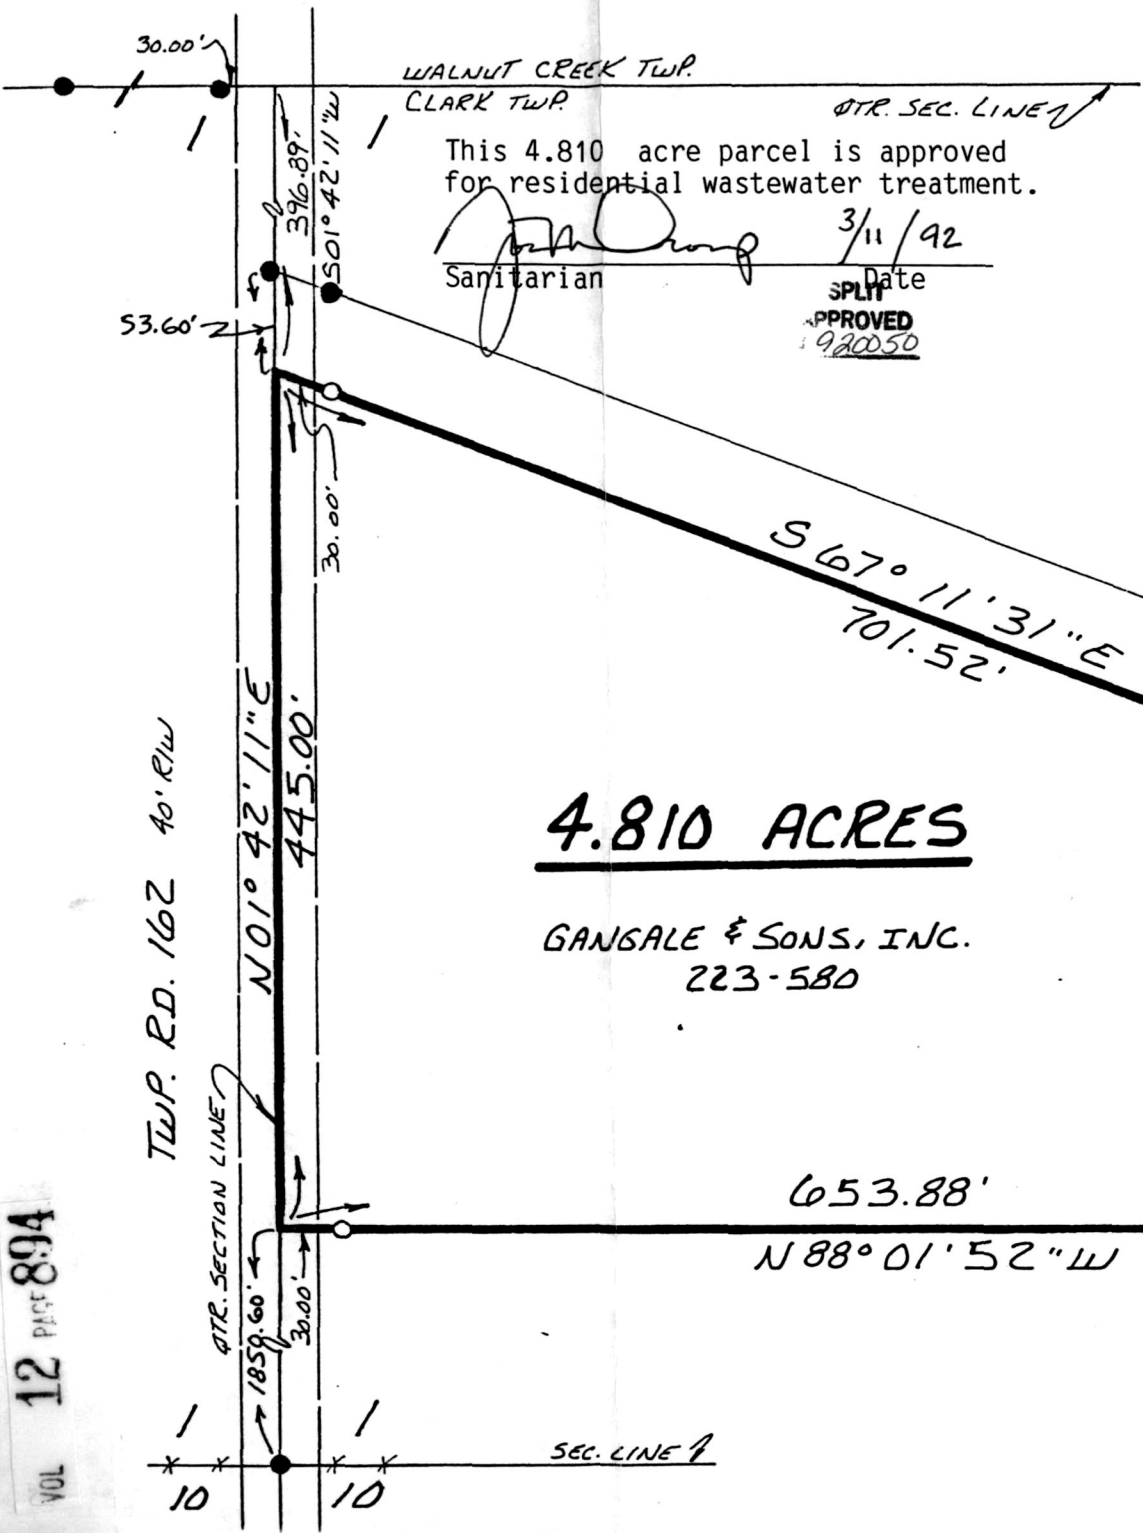

This 4.810 acre parcel is approved for residential wastewater treatment.


[Signature] Sanitarian
Date 3/11/92

SPLIT APPROVED 1920050

4.810 ACRES

GANGALE & SONS, INC.
223-580


CLARK TOWNSHIP
S.E. QTR. SECTION 1
T-8N; R-5W
HOLMES COUNTY, OHIO

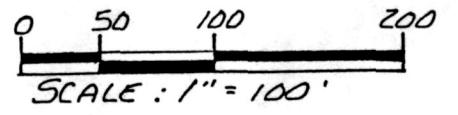

- IRON PIN FOUND
- 5/8" REBAR WITH I.D. CAP SET I.D. CAP MARKED "BAKER 6938"

REFERENCES:

- DEED VOL. 223 PAGE 580
- PLAT VOL. 12 PAGE 556
- PLAT VOL. 12 PAGE 557
- PLAT VOL. 8 PAGE 688
- PLAT VOL. 8 PAGE 689
- PLAT VOL. 12 PAGE 555

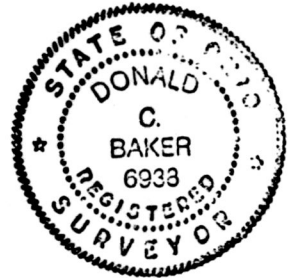

I CERTIFY THIS SURVEY TO BE CORRECT TO THE BEST OF MY KNOWLEDGE.

Donald C. Baker
DONALD C. BAKER P.S. 6938
5958 T.R. 322
MILLERSBURG, OHIO 44654
PH. (216) 674-4788
FEBRUARY 28, 1992

INDEXED

Rec'd. MAR 26 1992 AT 2:14 O'CLOCK pm
Recorded MAR 27 1992 Holmes Co. Ohio Fee: 5.00
Plat Vol. 12 Pg. 894 Recorder *Mary Ellen Sigmist*
Deed vol 254 pg 975 *Thomas E Miller*

PLAT APPROVED
3/18/92

VOL 12 PAGE 894

8392-MLS